

SCHEDULE OF DOOR & WINDOWS

TYPE	SIZE	SILL	QTY.	DESCRIPTION
DW-1	11'-0" x 21'-0"	0'-0"	1-NO.	ALUMINIUM GLAZED WINDOW
DW-2	12'-0" x 8'-0"	2'-6"	1-NO.	-
D-1	6'-0" x 8'-0"	0'-0"	3-NOS.	ALUMINIUM GLAZED DOOR
D-2	6'-0" x 8'-0"	0'-0"	1-NO.	-
D-3	3'-0" x 8'-0"	0'-0"	7-NOS.	-
D-4	3'-0" x 8'-0"	0'-0"	2-NOS.	ALUMINIUM GLAZED SWING DOOR
D-5	3'-0" x 8'-0"	0'-0"	3-NOS.	ALUMINIUM GLAZED DOOR
D-6	2'-0" x 7'-0"	0'-0"	4-NOS.	STEEL FRAME WITH WOODEN FLUSH DOOR
D-7	2'-0" x 7'-0"	0'-0"	2-NOS.	-
W-1	24'-0" x 12'-0"	0'-4"	1-NO.	ALUMINIUM GLAZED WINDOW
W-2	11'-0" x 12'-0"	0'-4"	1-NO.	-
W-3	5'-10" x 4'-0"	3'-6"	1-NO.	-
W-4	6'-0" x 7'-8"	0'-4"	1-NO.	-
W-5	3'-0" x 7'-8"	0'-4"	5-NOS.	-
W-6	2'-0" x 3'-0"	0'-4"	3-NOS.	-
W-7	4'-0" x 4'-0"	3'-6"	1-NO.	-
W-8	3'-0" x 4'-0"	3'-6"	3-NOS.	-
W-9	8'-0" x 14'-0"	0'-4"	1-NO.	-
W-10	7'-0" x 4'-0"	3'-6"	1-NO.	-
V-1	5'-0" x 4'-0"	5'-0"	1-NO.	ALUMINIUM GLAZED VENTILATOR
V-2	3'-0" x 3'-0"	9'-6"	2-NOS.	-
PC-1	8'-0" x 12'-0"	0'-4"	1-NO.	2" THICK P.C. JALI
PC-2	7'-0" x 3'-0"	9'-6"	1-NO.	-

TENDER DRAWING



STATEMENT OF AREA

COVERED AREA GROUND FLOOR	= 10023 Sft.
COVERED AREA FIRST FLOOR	= 7449 Sft.
COVERED AREA SECOND FLOOR	= 6922 Sft.
COVERED AREA THIRD FLOOR	= 6922 Sft.
COVERED AREA FOURTH FLOOR	= 6922 Sft.
COVERED AREA FIFTH FLOOR	= 7030 Sft.
COVERED AREA MUMTY FLOOR	= 2005 Sft.
TOTAL COVERED AREA	= 47273 Sft.

IAA - IMTIAZ ALI ASSOCIATES (PVT. LTD)
 ARCHITECTS • ENGINEERS • PLANNERS
 298 - A - UPPER MALL, LAHORE.
 TEL: 35713215 - 35874835 - 35870359 - FAX: 35752428
 E-MAIL: MAIL@IAACONSULTANCY.COM

CLIENT
 PAKISTAN INSTITUTE OF FASHION DESIGN

PROJECT
 PROPOSED FEMALE HOSTEL FOR PIFD AT S1/J/III JOHAR TOWN LAHORE

TITLE
 GROUND FLOOR PLAN

DRAWN BY SULTAN (3/16"-1'-0")
DATE MAY: 2021
PROJECT NO. 1292/2021
DRAWING NO.

A-01



GROUND FLOOR PLAN

SCHEDULE OF DOOR & WINDOWS

TYPE	SIZE	SILL	QTY	DISCRIPTION
D-1	5'-0"x8'-0"	0'-0"	2-NOS.	ALUMINUM GLAZED DOOR
D-2	3'-0"x8'-0"	0'-0"	1-NO.	-
D-3	3'-0"x7'-0"	0'-0"	1-NO.	-
D-4	3'-0"x8'-0"	0'-0"	11-NOS.	WOODEN FLUSH DOOR WITH STEEL FRAME
D-5	2'-0"x7'-0"	0'-0"	1-NO.	-
D-6	3'-0"x7'-0"	0'-0"	2-NOS.	-
D-7	2'-0"x7'-0"	0'-0"	6-NOS.	-
W-1	24'-10"x8'-2"	0'-4"	1-NO.	ALUMINUM GLAZED WINDOW
W-2	15'-0"x11'-0"	0'-4"	1-NO.	-
W-3	2'-0"x6'-0"	2'-0"	3-NOS.	-
W-4	4'-0"x8'-0"	0'-4"	1-NO.	-
W-5	5'-0"x9'-2"	0'-4"	1-NO.	-
W-6	2'-7"x8'-2"	0'-4"	3-NOS.	-
V-1	7'-0"x2'-6"	7'-0"	1-NO.	ALUMINUM GLAZED VENTILATOR
V-2	3'-0"x1'-8"	8'-0"	15-NOS.	M.S. FRAME GLAZED VENTILATOR
V-3	3'-0"x2'-6"	7'-0"	1-NO.	ALUMINUM GLAZED VENTILATOR
PC-1	8'-0"x8'-8"	0'-4"	1-NO.	2" THICK P.C. JALI
PC-2	4'-0"x8'-8"	0'-4"	2-NOS.	-
PC-3	8'-0"x8'-8"	0'-4"	1-NO.	-
PC-4	7'-0"x8'-8"	0'-4"	1-NO.	-
PC-5	7'-0"x8'-8"	0'-4"	1-NO.	-

TENDER DRAWING



IAA - IMTIAZ ALI ASSOCIATES (PVT. LTD)
 ARCHITECTS • ENGINEERS • PLANNERS

298 - A - UPPER MALL, LAHORE.
 TEL: 35713215 - 35874835 - 35870359 • FAX: 35752428
 E-MAIL: MAIL@IAACONSULTANCY.COM


CLIENT
 PAKISTAN INSTITUTE OF FASHION DESIGN

PROJECT
 PROPOSED FEMALE HOSTEL FOR PIFD AT S1/J/III JOHAR TOWN LAHORE


TITLE
 FIRST FLOOR PLAN

DRAWN BY SULTAN (3/16"-1'-0")
DATE MAY: 2021
PROJECT NO. 1292/2021

DRAWING NO. A-02

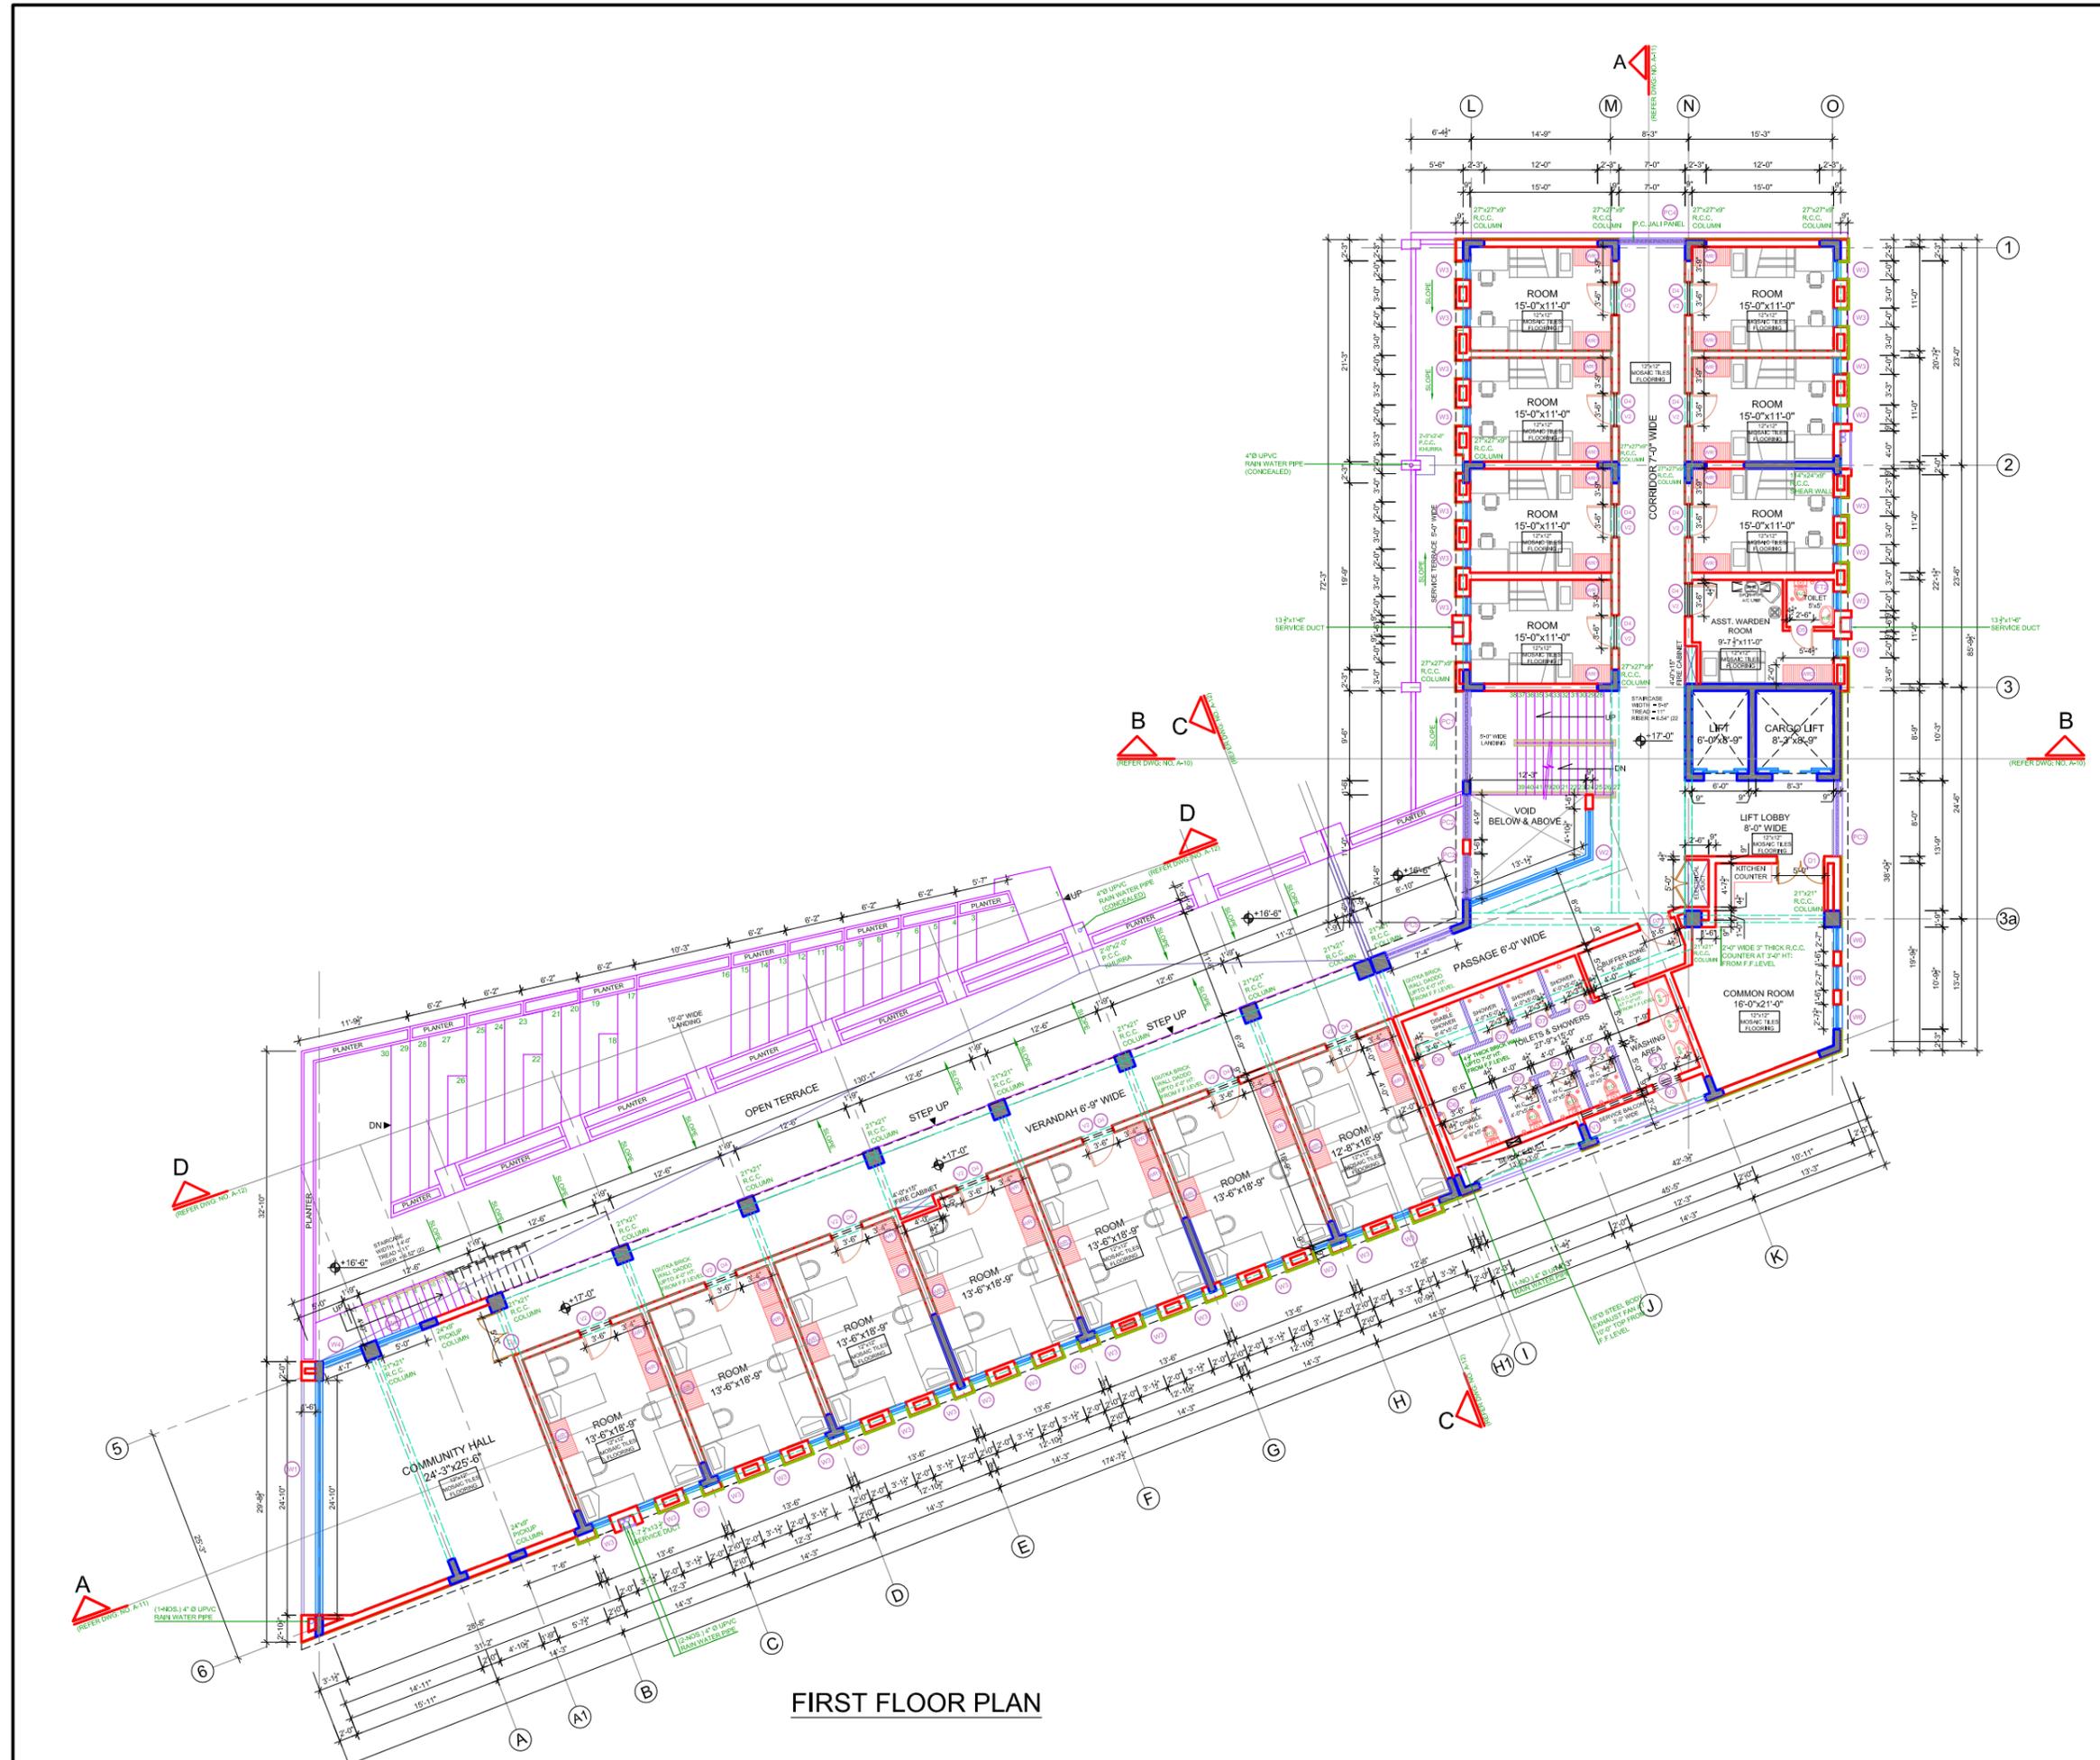

FIRST FLOOR PLAN

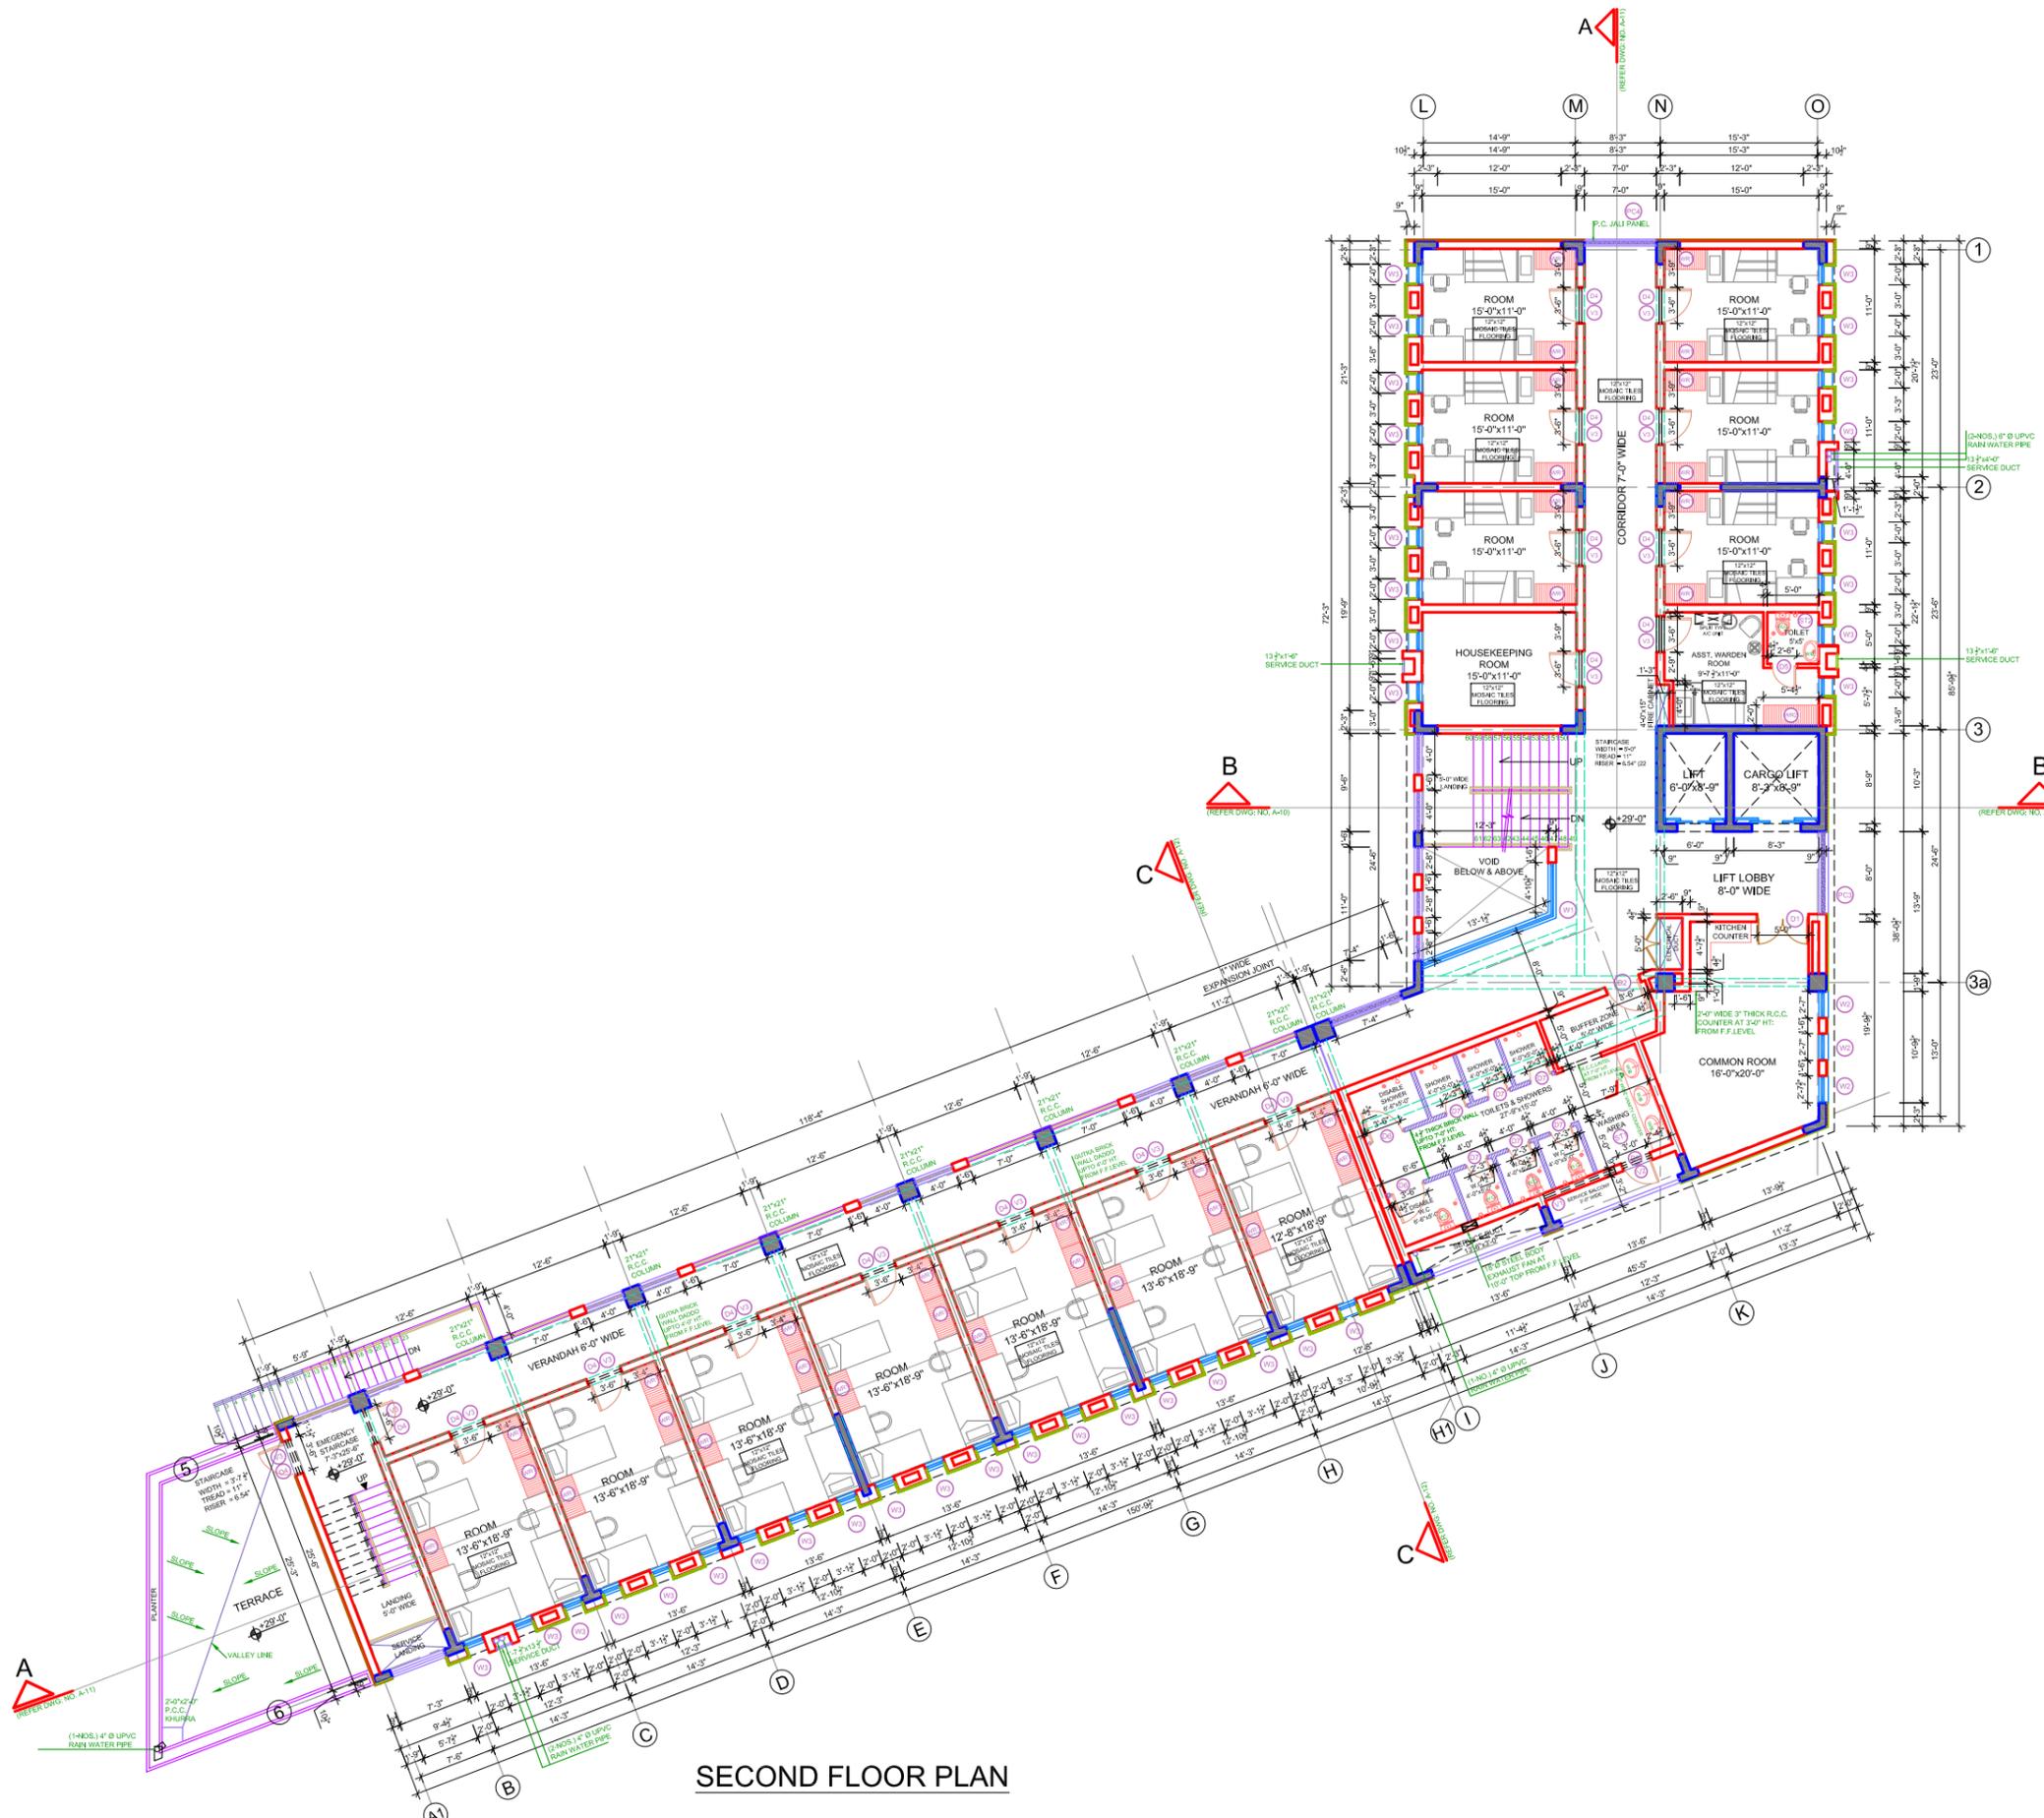

SECOND FLOOR PLAN

TYPE	SIZE	SILL	QTY	DISCRPTION
D-1	5'-0"x8'-0"	0'-0"	1-NO.	ALUMINIUM GLAZED DOOR
D-2	3'-0"x8'-0"	0'-0"	1-NO.	-
D-3	3'-0"x7'-0"	0'-0"	1-NO.	-
D-4	3'-0"x8'-0"	0'-0"	17-NOs.	WOODEN FLUSH DOOR WITH STEEL FRAME
D-5	2'-0"x7'-0"	0'-0"	1-NO.	-
D-6	3'-0"x7'-0"	0'-0"	3-NOs.	-
D-7	2'-0"x7'-0"	0'-0"	6-NOs.	-
W-1	15'-0"x11'-0"	0'-4"	1-NO.	ALUMINIUM GLAZED WINDOW
W-2	2'-7"x8'-2"	0'-4"	3-NOs.	-
W-3	2'-0"x8'-0"	2'-0"	37-NOs.	-
V-1	7'-0"x2'-0"	7'-0"	1-NO.	ALUMINIUM GLAZED VENTILATOR
V-2	3'-0"x2'-0"	7'-0"	1-NO.	-
V-3	3'-0"x1'-0"	8'-0"	17-NOs.	M.S. FRAME GLAZED VENTILATOR
PC-1	4'-0"x9'-0"	0'-4"	2-NOs.	2" THICK P.C. JALI
PC-2	2'-0"x9'-0"	0'-4"	3-NOs.	-
PC-3	6'-0"x9'-0"	0'-4"	1-NO.	-
PC-4	7'-0"x9'-0"	0'-4"	1-NO.	-
PC-5	7'-4"x9'-0"	0'-4"	1-NO.	-
PC-6	5'-0"x9'-0"	0'-4"	1-NO.	-
PC-7	5'-7"x9'-0"	0'-4"	1-NO.	-

TENDER DRAWING



IAA - IMTIAZ ALI ASSOCIATES (PVT. LTD)
 ARCHITECTS • ENGINEERS • PLANNERS

298 - A - UPPER MALL, LAHORE.
 TEL: 35713215 - 35874835 - 35870359 - FAX: 35752428
 E-MAIL: MAIL@IAACONSULTANCY.COM

CLIENT
 PAKISTAN INSTITUTE OF FASHION DESIGN


PROJECT
 PROPOSED FEMALE HOSTEL FOR PIFD AT S1/J/III JOHAR TOWN LAHORE

TITLE
 SECOND FLOOR PLAN

DRAWN BY: SULTAN (3/16"=1'-0")
 DATE: MAY: 2021
 PROJECT NO.: 1292/2021
 DRAWING NO.:



A-03

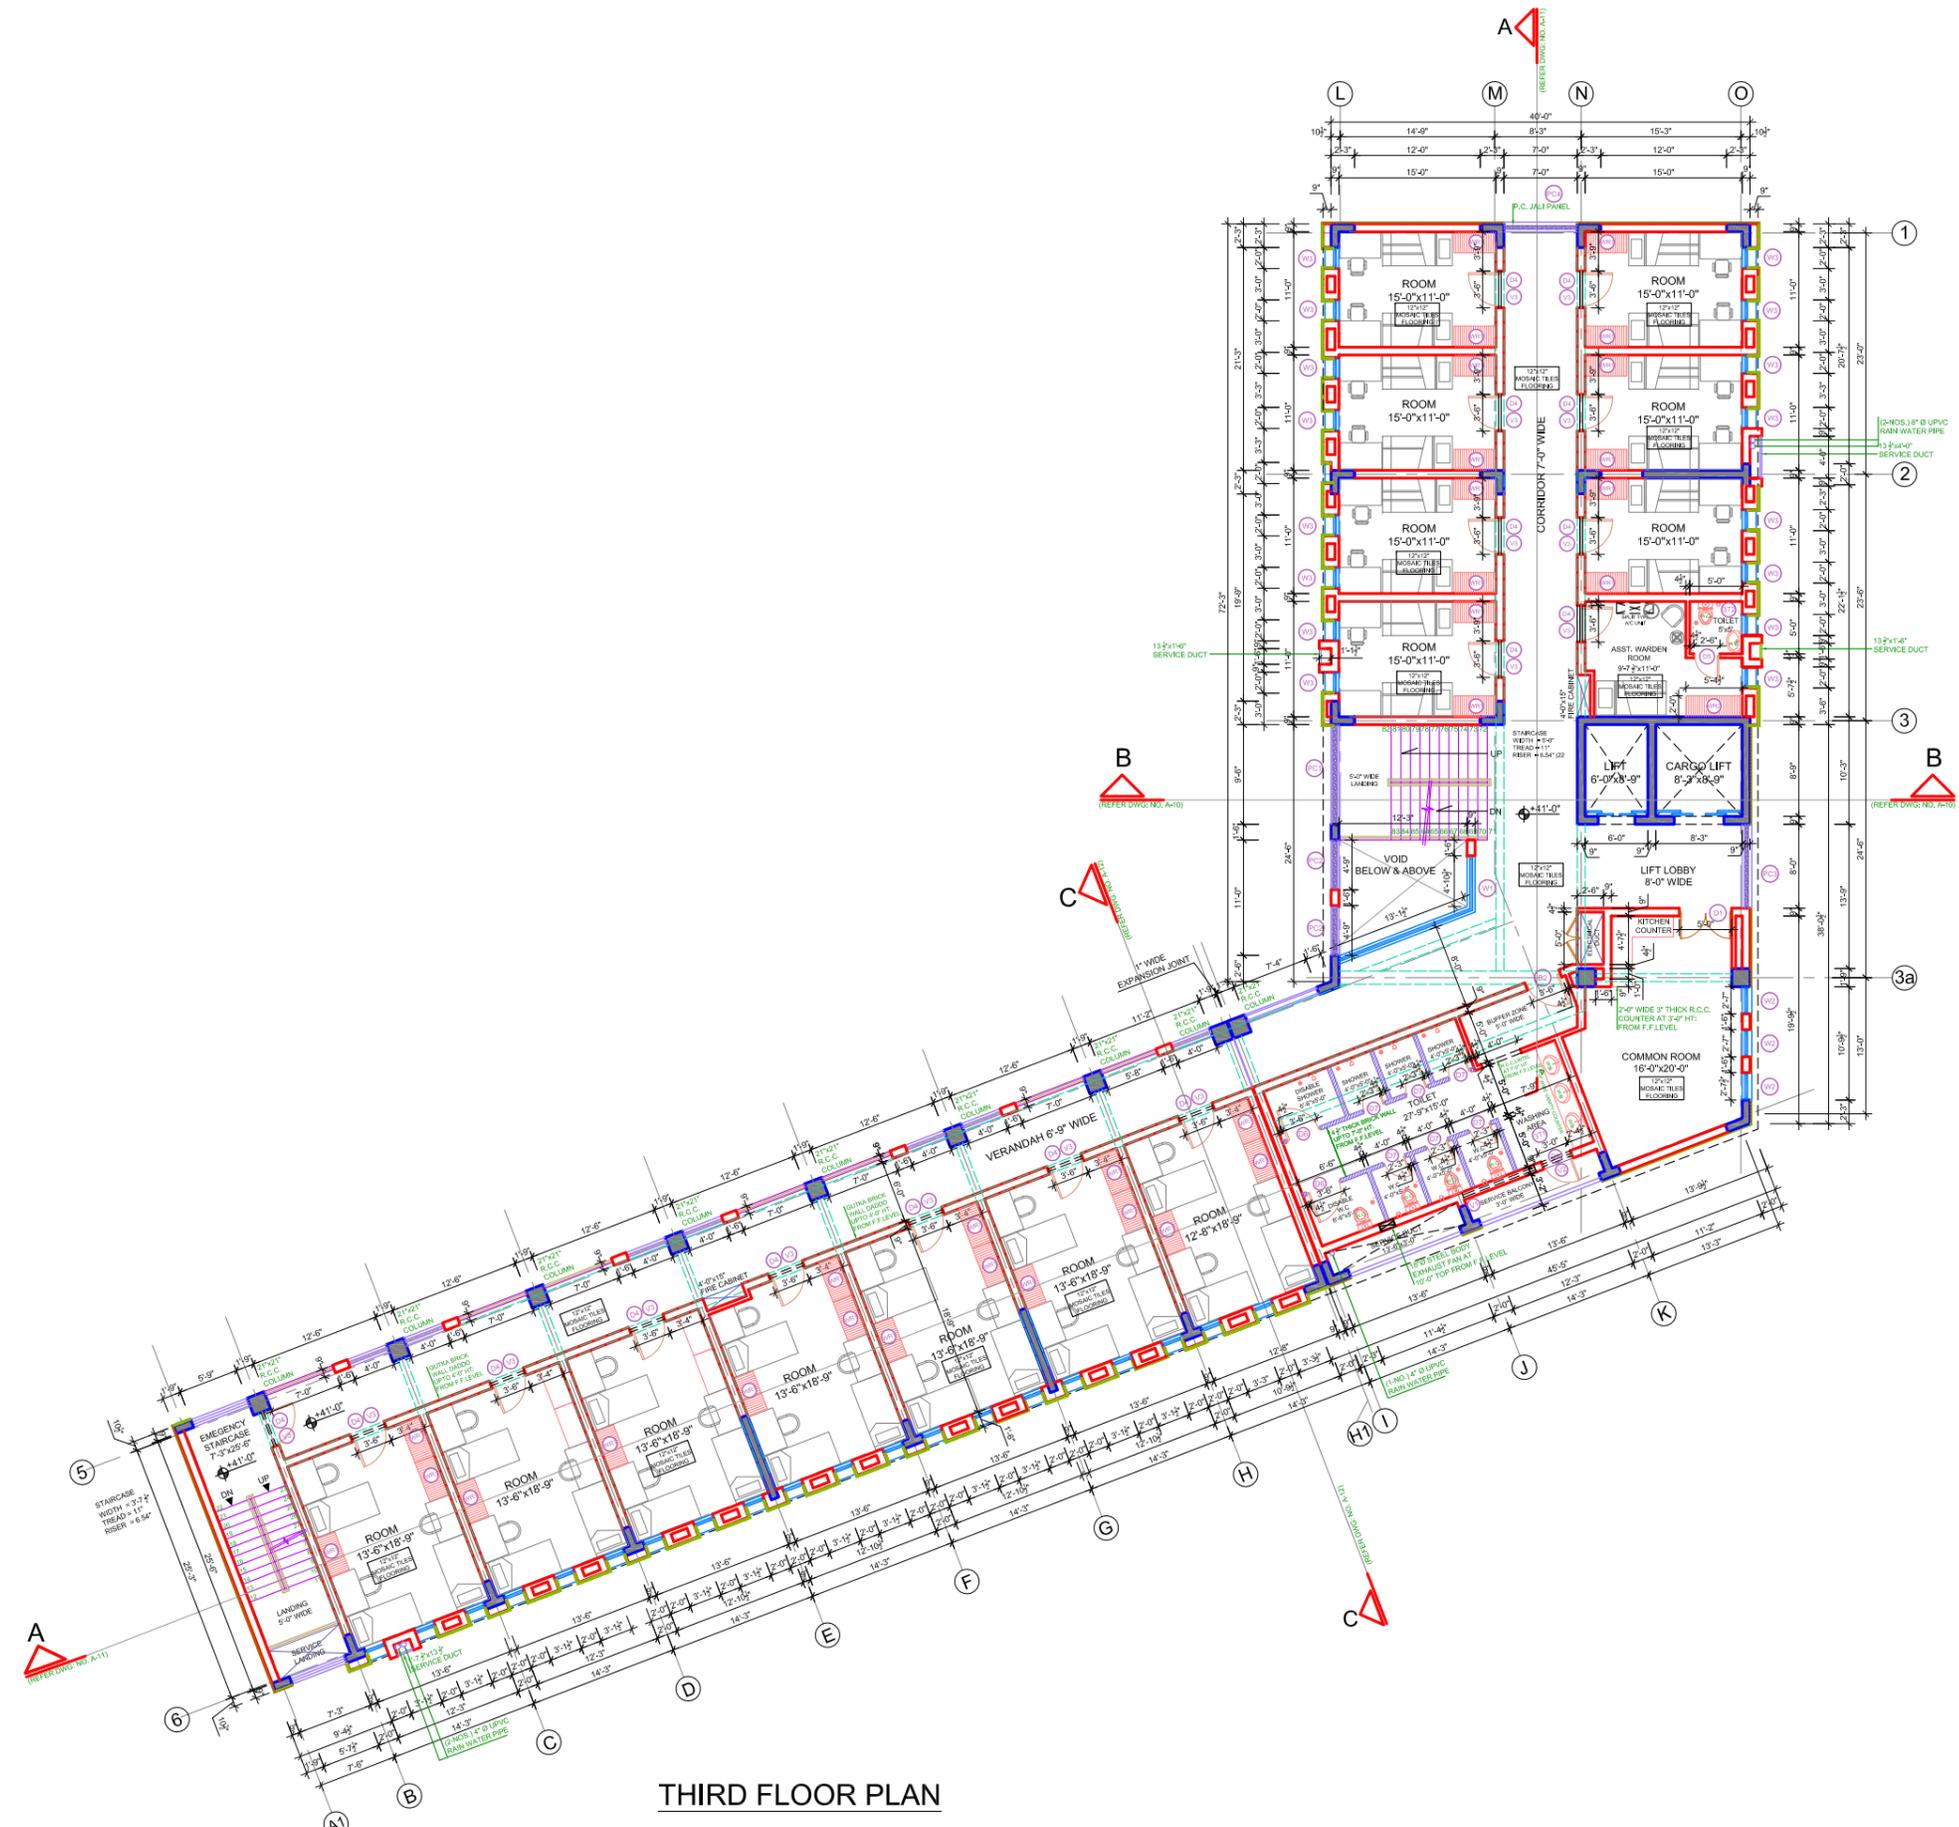

THIRD FLOOR PLAN

TYPE	SIZE	SILL	QTY	DISCRIPTION
D-1	5'-0"x8'-0"	0'-0"	1-NO.	ALUMINUM GLAZED DOOR
D-2	3'-0"x8'-0"	0'-0"	1-NO.	"
D-3	3'-0"x7'-0"	0'-0"	1-NO.	"
D-4	3'-0"x8'-0"	0'-0"	16-NOs.	WOODEN FLUSH DOOR WITH STEEL FRAME
D-5	2'-0"x7'-0"	0'-0"	1-NO.	"
D-6	3'-0"x7'-0"	0'-0"	3-NOs.	"
D-7	2'-0"x7'-0"	0'-0"	6-NOs.	"
W-1	15'-0"x11'-0"	0'-4"	1-NO.	ALUMINUM GLAZED WINDOW
W-2	2'-7"x8'-2"	0'-4"	3-NOs.	"
W-3	2'-0"x8'-0"	2'-0"	37-NOs.	"
V-1	7'-0"x2'-0"	7'-0"	11-NOs.	ALUMINUM GLAZED VENTILATOR
V-2	3'-0"x2'-0"	7'-0"	1-NO.	"
V-3	3'-0"x1'-0"	8'-0"	16-NOs.	M.S. FRAME GLAZED VENTILATOR
PC-1	8'-0"x8'-0"	0'-4"	1-NO.	2" THICK P.C. JALI
PC-2	4'-0"x8'-0"	0'-4"	2-NOs.	"
PC-3	8'-0"x8'-0"	0'-4"	1-NO.	"
PC-4	7'-0"x8'-0"	0'-4"	1-NO.	"
PC-5	7'-4"x8'-0"	0'-4"	1-NO.	"
PC-6	5'-0"x8'-0"	0'-4"	1-NO.	"
PC-7	5'-7"x8'-0"	0'-4"	1-NO.	"

TENDER DRAWING



IAA - IMTIAZ ALI ASSOCIATES (PVT. LTD)
 ARCHITECTS • ENGINEERS • PLANNERS


298 - A - UPPER MALL, LAHORE.
 TEL: 35713215 - 35874835 - 35870359 - FAX: 35752428
 E-MAIL: MAIL@IAACONSULTANCY.COM

CLIENT
 PAKISTAN INSTITUTE OF FASHION DESIGN

PROJECT
 PROPOSED FEMALE HOSTEL FOR PIFD AT S1/J/III JOHAR TOWN LAHORE

TITLE
 THIRD FLOOR PLAN

DRAWN BY: SULTAN (3/16"-1'-0")
 DATE: MAY: 2021
 PROJECT NO.: 1292/2021
 DRAWING NO.:

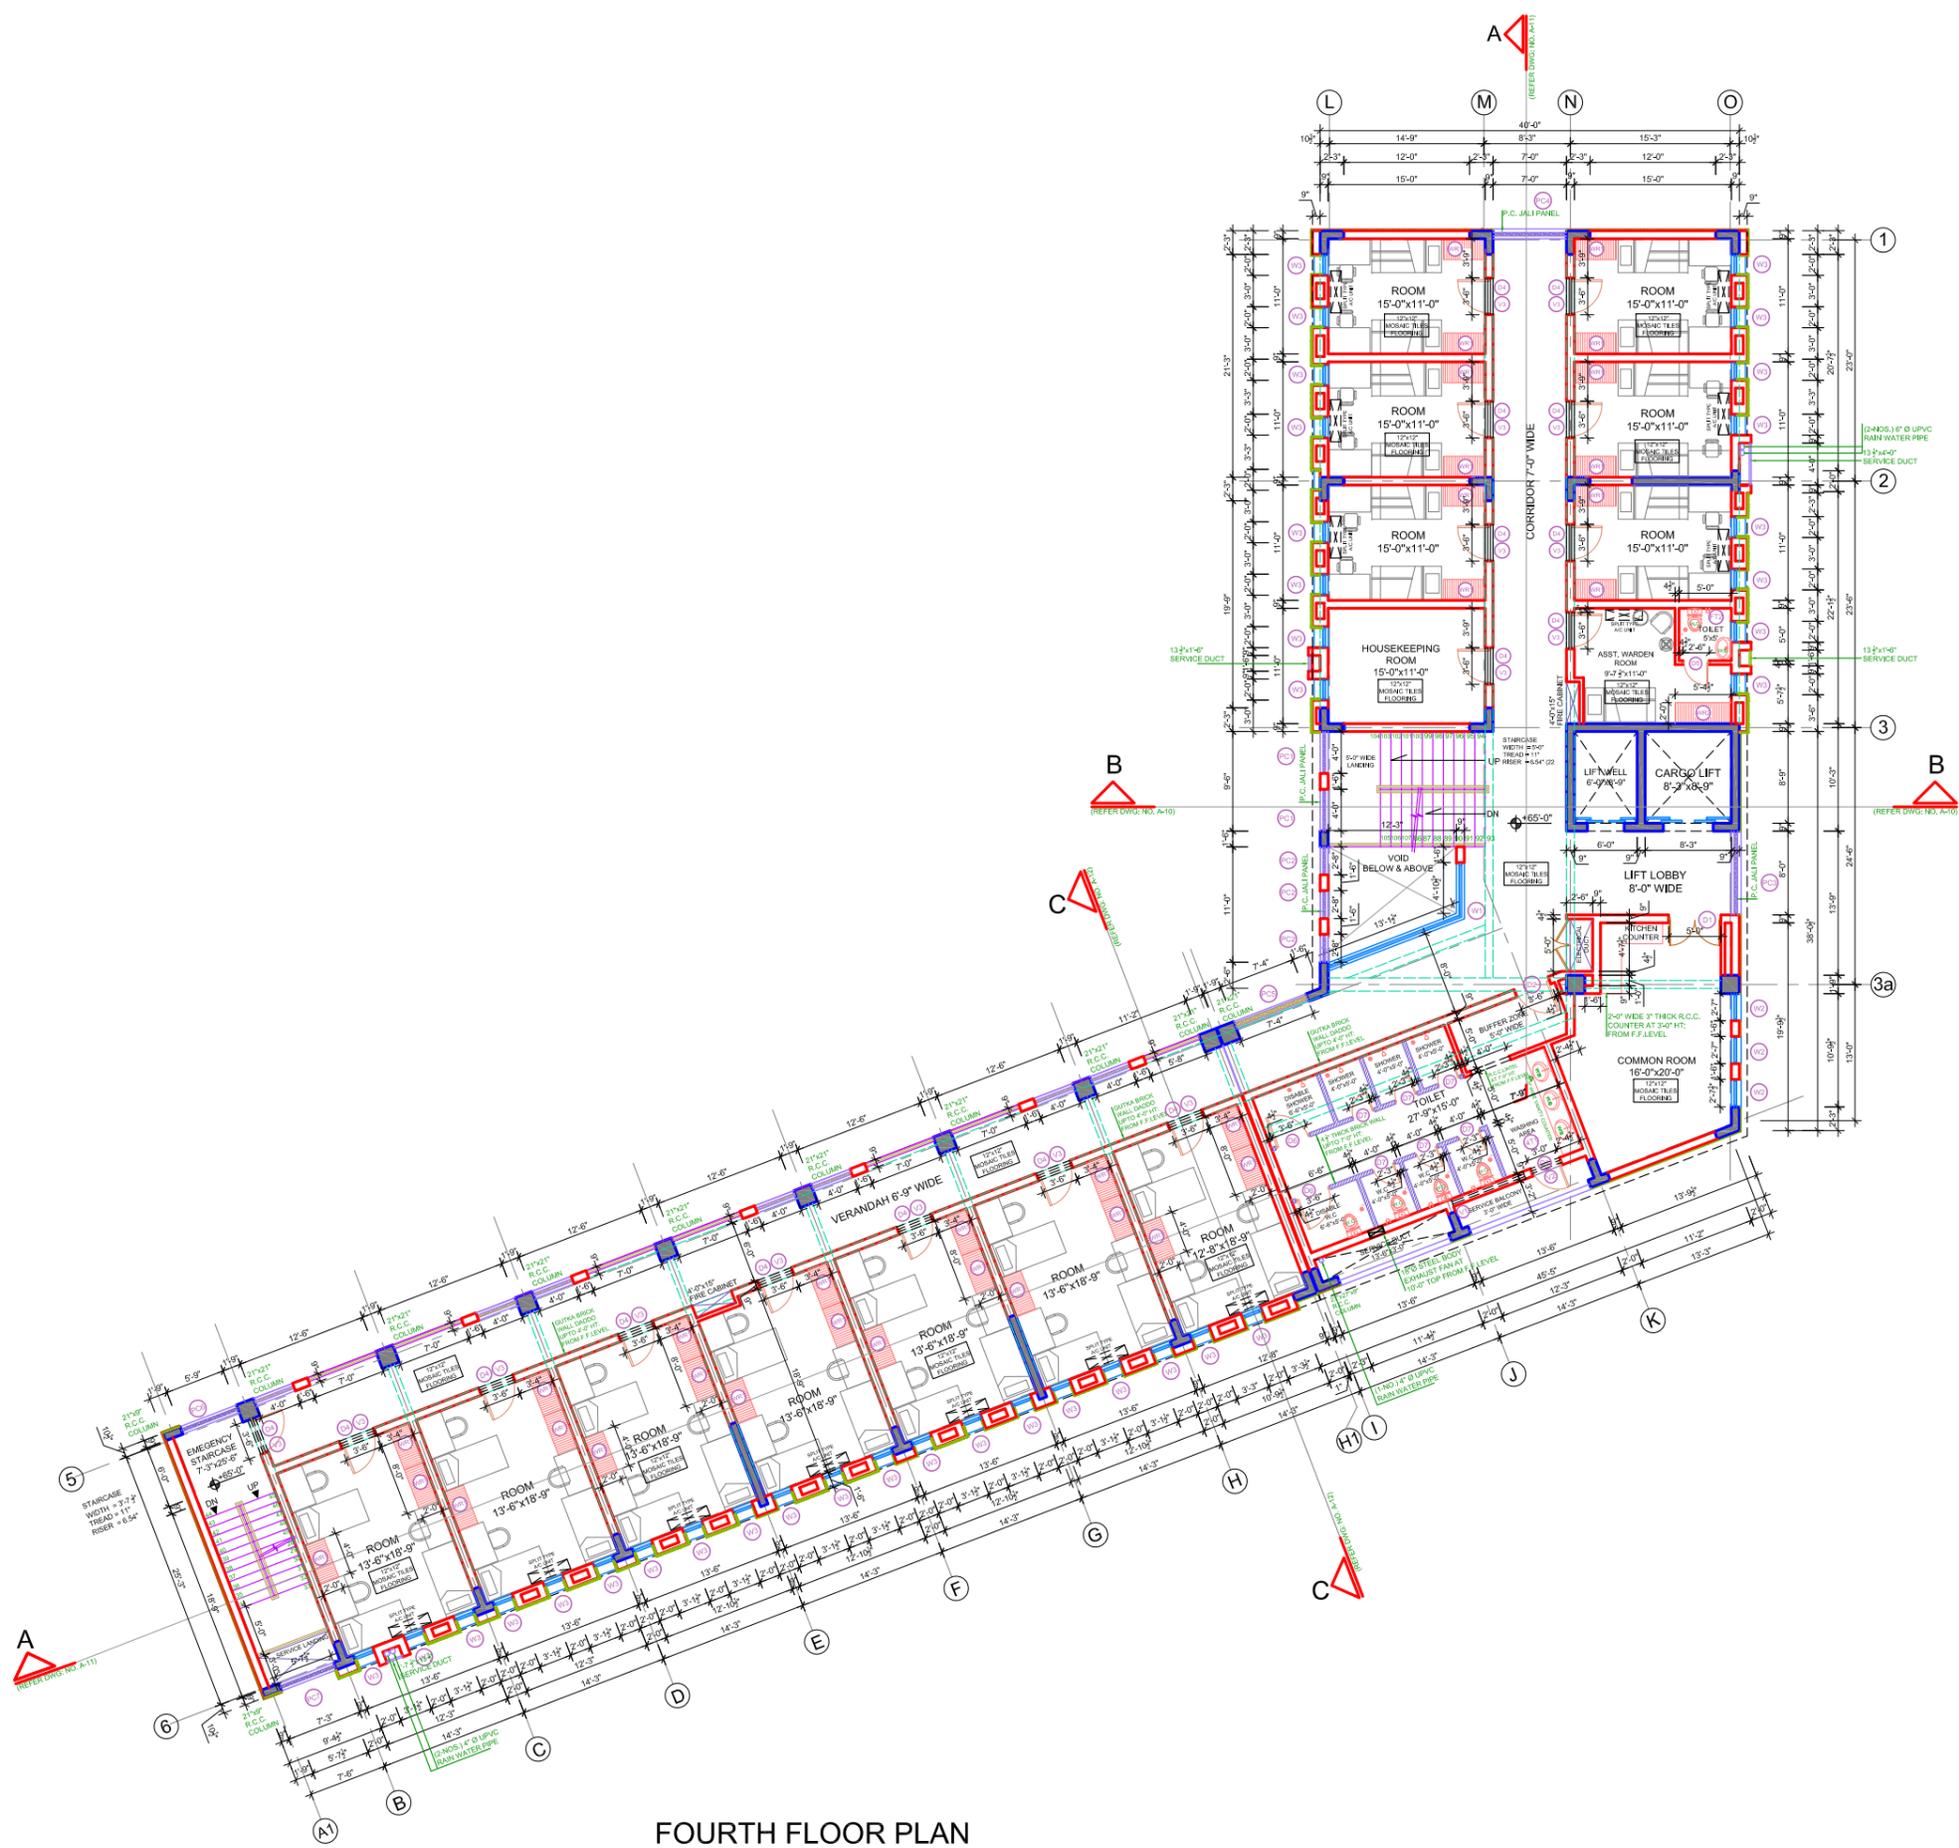

FOURTH FLOOR PLAN

TYPE	SIZE	SILL	QTY	DISCRPTION
D-1	5'-0"x8'-0"	0'-0"	1-NO.	ALUMINUM GLAZED DOOR
D-2	3'-0"x8'-0"	0'-0"	1-NO.	-
D-3	3'-0"x7'-0"	0'-0"	1-NO.	-
D-4	3'-0"x8'-0"	0'-0"	16-NOs.	WOODEN FLUSH DOOR WITH STEEL FRAME
D-5	2'-0"x7'-0"	0'-0"	1-NO.	-
D-6	3'-0"x7'-0"	0'-0"	3-NOs.	-
D-7	2'-0"x7'-0"	0'-0"	6-NOs.	-
W-1	10'-0"x10'-0"	0'-4"	1-NO.	ALUMINUM GLAZED WINDOW
W-2	2'-7"x8'-2"	0'-4"	3-NOs.	-
W-3	2'-0"x8'-0"	2'-0"	37-NOs.	-
V-1	7'-0"x2'-0"	7'-0"	11-NOs.	ALUMINUM GLAZED VENTILATOR
V-2	3'-0"x2'-0"	7'-0"	1-NO.	-
V-3	3'-0"x1'-0"	8'-0"	16-NOs.	M.S. FRAME GLAZED VENTILATOR
PC-1	4'-0"x4'-0"	0'-4"	2-NOs.	2" THICK P.C. JALI
PC-2	2'-0"x2'-0"	0'-4"	3-NOs.	-
PC-3	8'-0"x8'-0"	0'-4"	1-NO.	-
PC-4	7'-0"x8'-0"	0'-4"	1-NO.	-
PC-5	7'-4"x8'-0"	0'-4"	1-NO.	-
PC-6	5'-0"x8'-0"	0'-4"	1-NO.	-
PC-7	5'-7"x8'-0"	0'-4"	1-NO.	-

TENDER DRAWING



IAA - IMTIAZ ALI ASSOCIATES (PVT. LTD)
 ARCHITECTS • ENGINEERS • PLANNERS

298 - A - UPPER MALL, LAHORE.
 TEL: 35713215 - 35874835 - 35870359 - FAX: 35752428
 E-MAIL: MAIL@IAACONSULTANCY.COM


CLIENT
 PAKISTAN INSTITUTE OF FASHION DESIGN

PROJECT
 PROPOSED FEMALE HOSTEL FOR PIFD AT S1/J/III JOHAR TOWN LAHORE

TITLE
 FOURTH FLOOR PLAN

DRAWN BY: SULTAN (3/16"-1'-0")
 DATE: MAY: 2021
 PROJECT NO.: 1292/2021

DRAWING NO. **A-05**

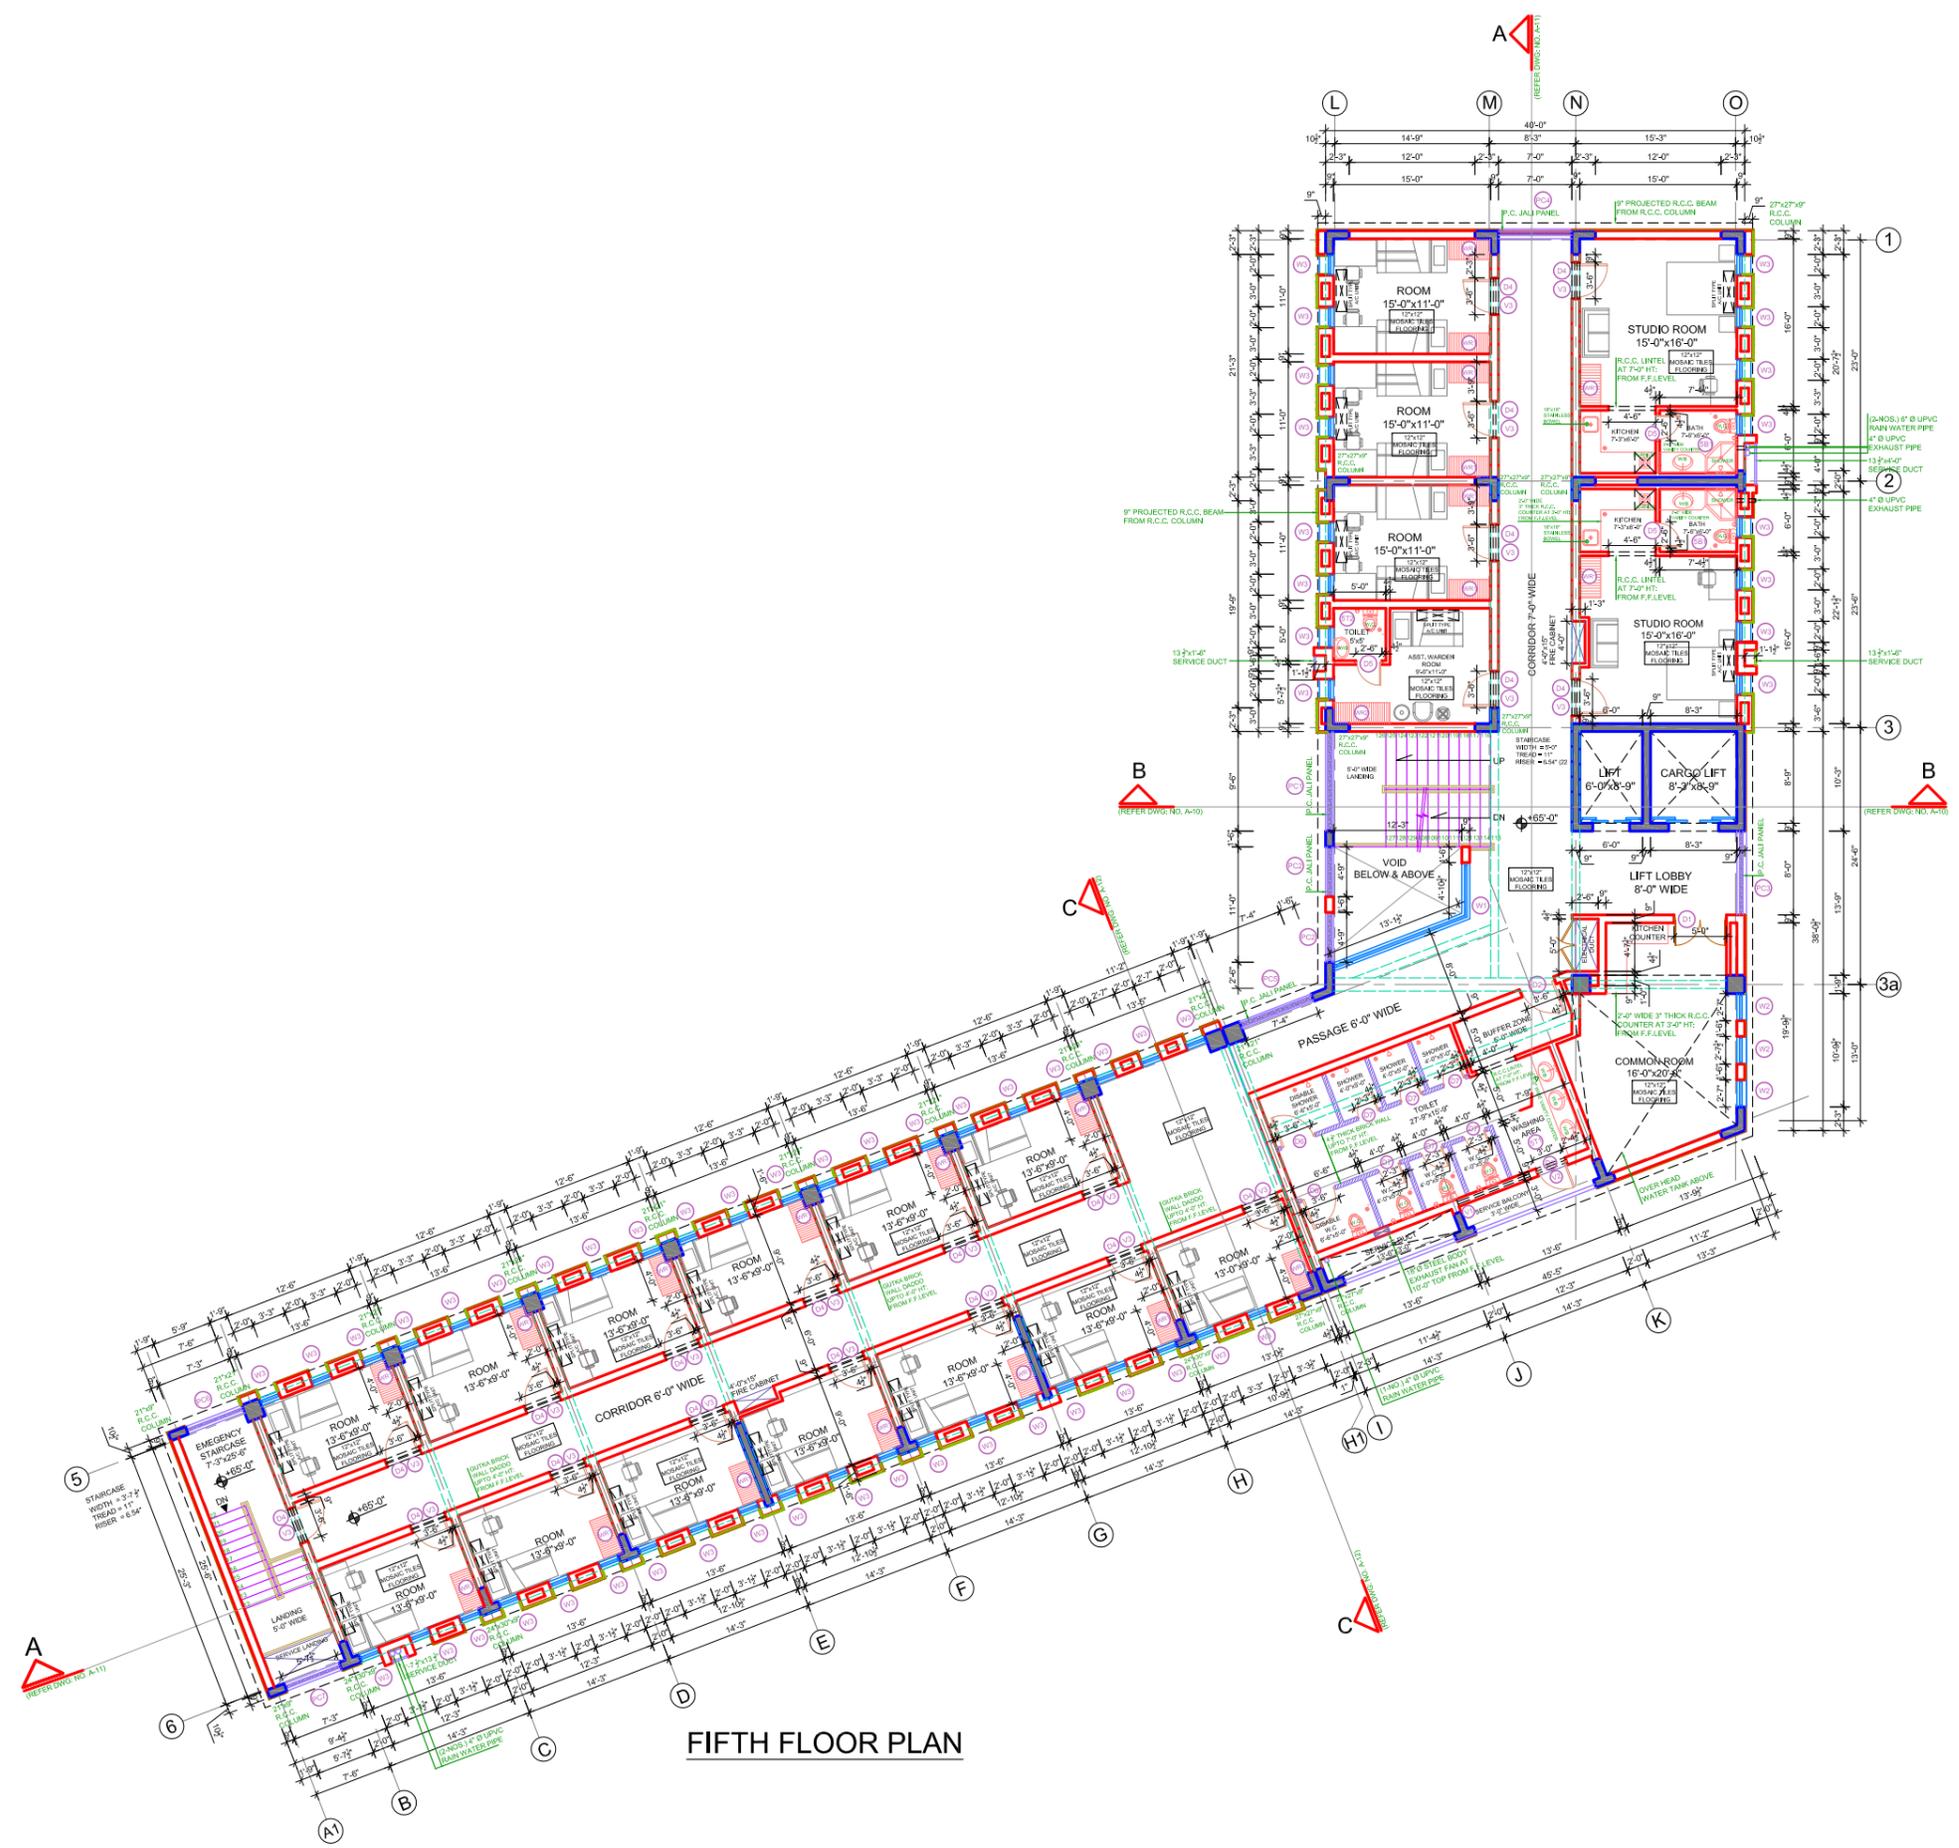

FIFTH FLOOR PLAN

TYPE	SIZE	SILL	QTY	DISCRPTION
D-1	5'-0"x8'-0"	0'-0"	1-NO.	ALUMINUM GLAZED DOOR
D-2	3'-0"x8'-0"	0'-0"	1-NO.	-
D-3	3'-0"x7'-0"	0'-0"	1-NO.	-
D-4	3'-0"x8'-0"	0'-0"	20-NOS.	WOODEN FLOOR DOOR WITH STEEL FRAME
D-5	2'-0"x7'-0"	0'-0"	3-NOs.	-
D-6	3'-0"x7'-0"	0'-0"	3-NOs.	-
D-7	2'-0"x7'-0"	0'-0"	6-NOs.	-
W-1	15'-0"x16'-0"	0'-4"	1-NO.	ALUMINUM GLAZED WINDOW
W-2	2'-7"x8'-2"	0'-4"	3-NOs.	-
W-3	2'-0"x8'-0"	2'-0"	57-NOs.	-
V-1	7'-0"x2'-0"	7'-0"	1-NO.	ALUMINUM GLAZED VENTILATOR
V-2	3'-0"x2'-0"	7'-0"	1-NO.	-
V-3	3'-0"x1'-0"	8'-0"	20-NOS.	M.S. FRAME GLAZED VENTILATOR
PC-1	8'-0"x8'-0"	0'-4"	1-NO.	2" THICK P.C. JALI
PC-2	4'-0"x8'-0"	0'-4"	2-NOs.	-
PC-3	8'-0"x8'-0"	0'-4"	1-NO.	-
PC-4	7'-0"x8'-0"	0'-4"	1-NO.	-
PC-5	7'-0"x8'-0"	0'-4"	1-NO.	-
PC-6	5'-0"x8'-0"	0'-4"	1-NO.	-
PC-7	5'-7"x8'-0"	0'-4"	1-NO.	-

TENDER DRAWING



IAA - IMTIAZ ALI ASSOCIATES (PVT. LTD)
 ARCHITECTS • ENGINEERS • PLANNERS

298 - A - UPPER MALL, LAHORE.
 TEL: 35713215 - 35874835 - 35870359 - FAX: 35752428
 E-MAIL: MAIL@IAACONSULTANCY.COM


CLIENT
 PAKISTAN INSTITUTE OF FASHION DESIGN

PROJECT
 PROPOSED FEMALE HOSTEL FOR PIFD AT S11/J/III JOHAR TOWN LAHORE

TITLE
 FOURTH FLOOR PLAN

DRAWN BY SULTAN (3/16"=1'-0")
DATE MAY: 2021
PROJECT NO. 1292/2021
DRAWING NO.

A-06

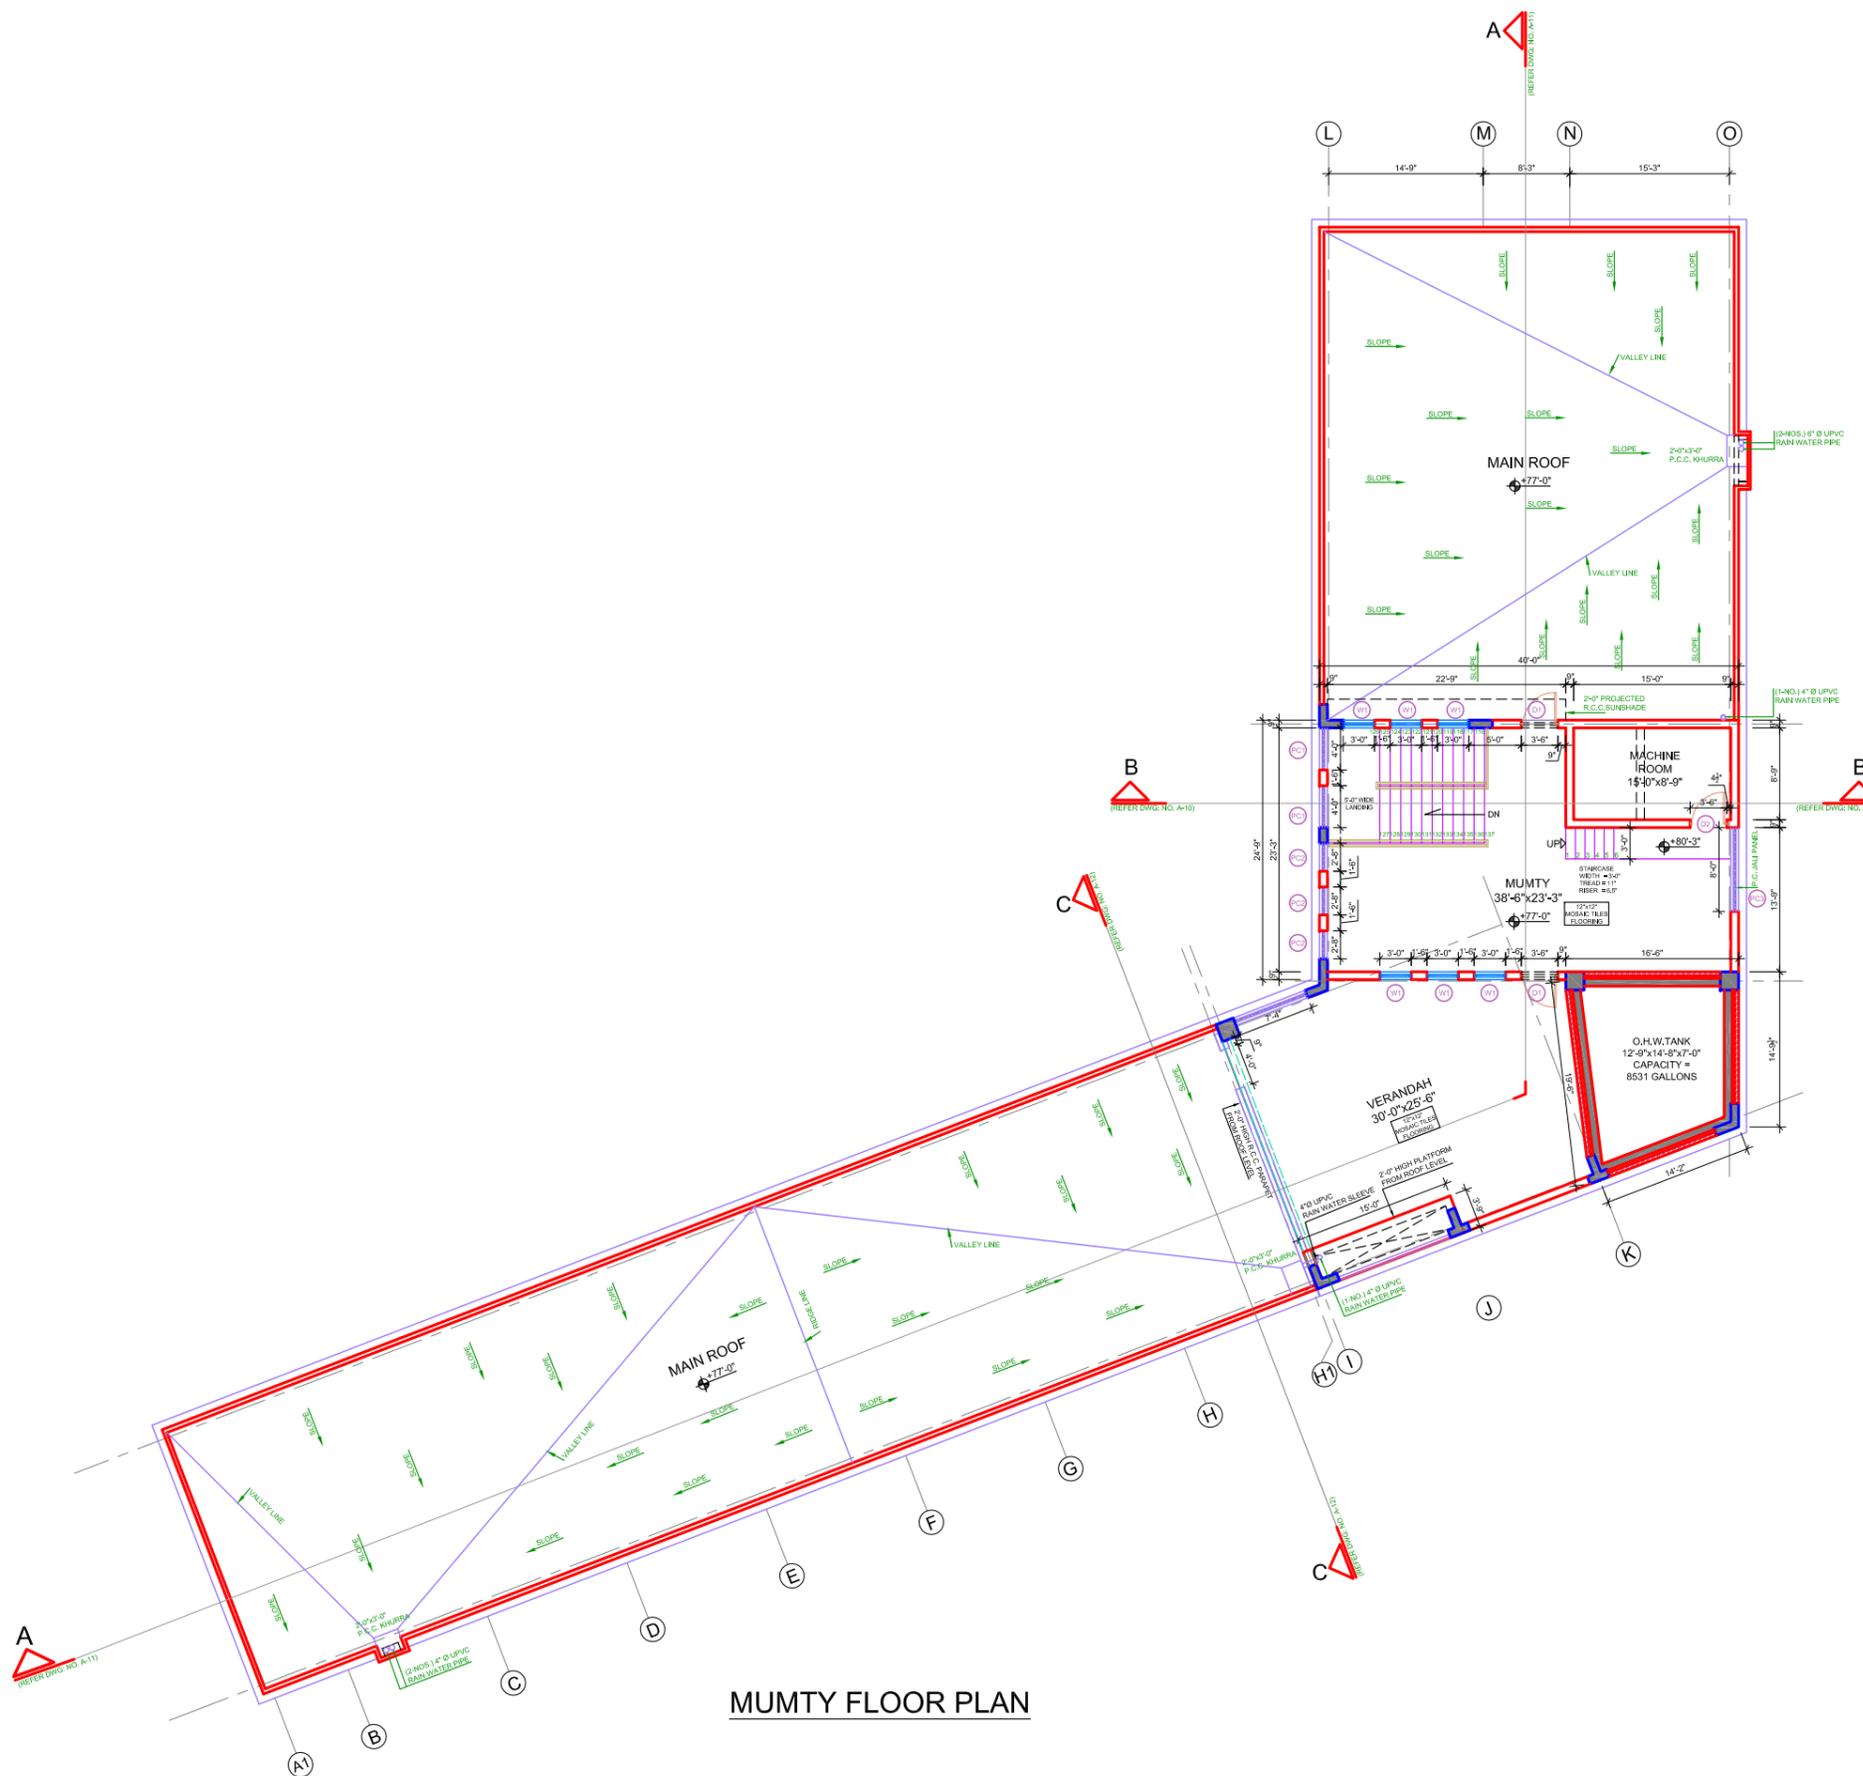

MUMTY FLOOR PLAN

TYPE	SIZE	SILL	QTY	DISCRPTION
D-1	3'-6" x 8'-9"	0'-0"	2-NOS.	ALUMINUM GLAZED DOOR
D-2	3'-6" x 7'-0"	0'-0"	1-NO.	-
W-1	3'-0" x 8'-9"	0'-4"	6-NOS.	ALUMINUM GLAZED WINDOW
PC-1	4'-0" x 8'-8"	0'-4"	2-NOS.	2" THICK P.C. JALI
PC-2	2'-6" x 8'-8"	0'-4"	3-NOS.	-
PC-3	8'-0" x 8'-8"	0'-4"	1-NO.	-

TENDER DRAWING



IAA - IMTIAZ ALI ASSOCIATES (PVT. LTD)
 ARCHITECTS • ENGINEERS • PLANNERS

298 - A - UPPER MALL, LAHORE.
 TEL: 35713215 - 35874835 - 35870359 • FAX: 35752428
 E-MAIL: MAIL@IAAONSULTANCY.COM

CLIENT
 PAKISTAN INSTITUTE OF FASHION DESIGN


PROJECT
 PROPOSED FEMALE HOSTEL FOR PIFD AT S1/J/III JOHAR TOWN LAHORE

TITLE
 MUMTY FLOOR PLAN

DRAWN BY	SULTAN (3/16" = 1'-0")
DATE	MAY: 2021
PROJECT NO.	1292/2021
DRAWING NO.	



A-07

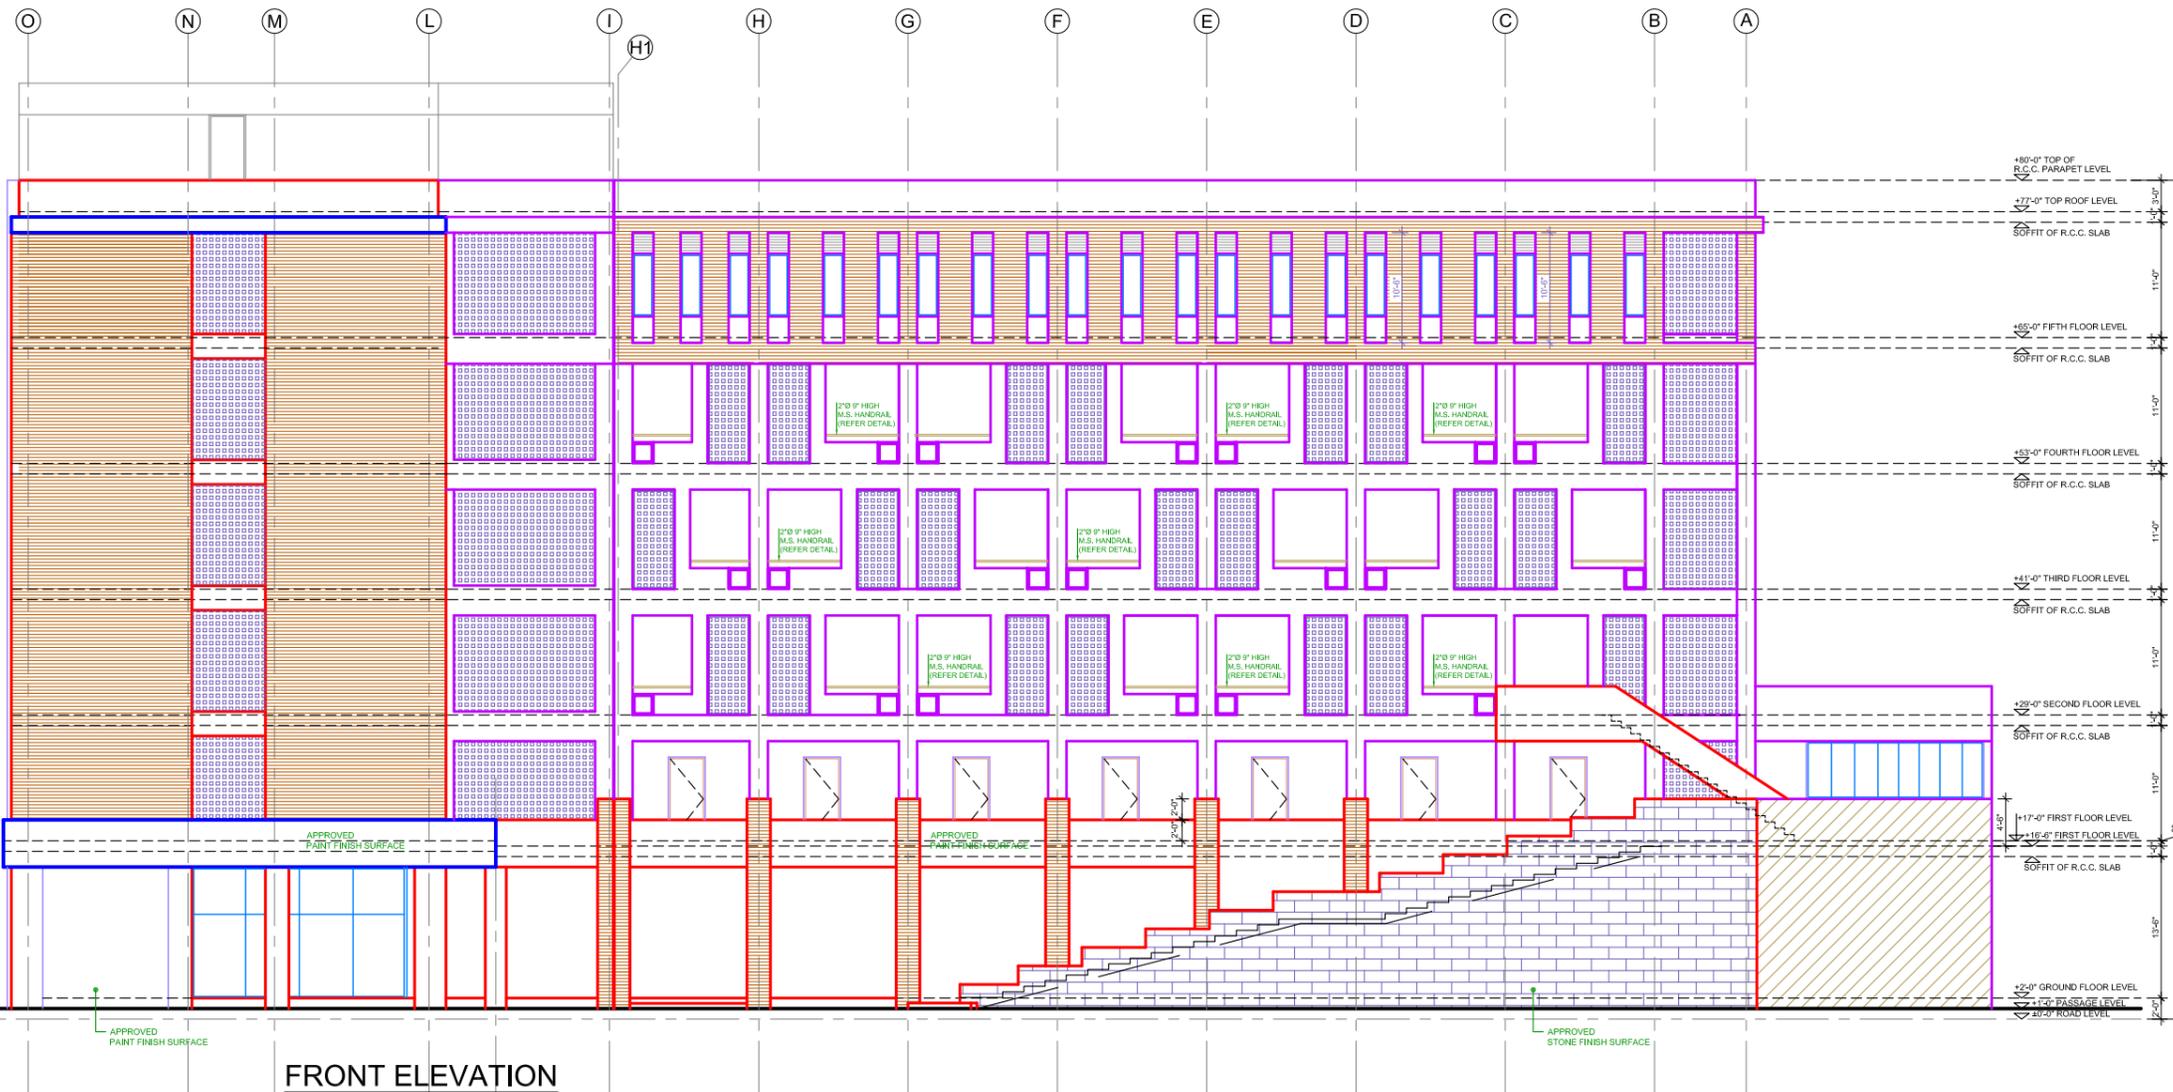

TENDER DRAWING



IAA - IMTIAZ ALI ASSOCIATES (PVT. LTD)
 ARCHITECTS • ENGINEERS • PLANNERS
 298 - A - UPPER MALL, LAHORE.
 TEL: 35713215 - 35874835 - 35870359 • FAX: 35752428
 E-MAIL: MAIL@IAACONSULTANCY.COM

CLIENT
 PAKISTAN INSTITUTE OF FASHION DESIGN


PROJECT
 PROPOSED FEMALE HOSTEL FOR PIFD AT S1/J/III JOHAR TOWN LAHORE

TITLE
 FRONT ELEVATION

DRAWN BY	SULTAN (3/16"=1'-0")
DATE	MAY: 2021
PROJECT NO.	1292/2021
DRAWING NO.	



A-08

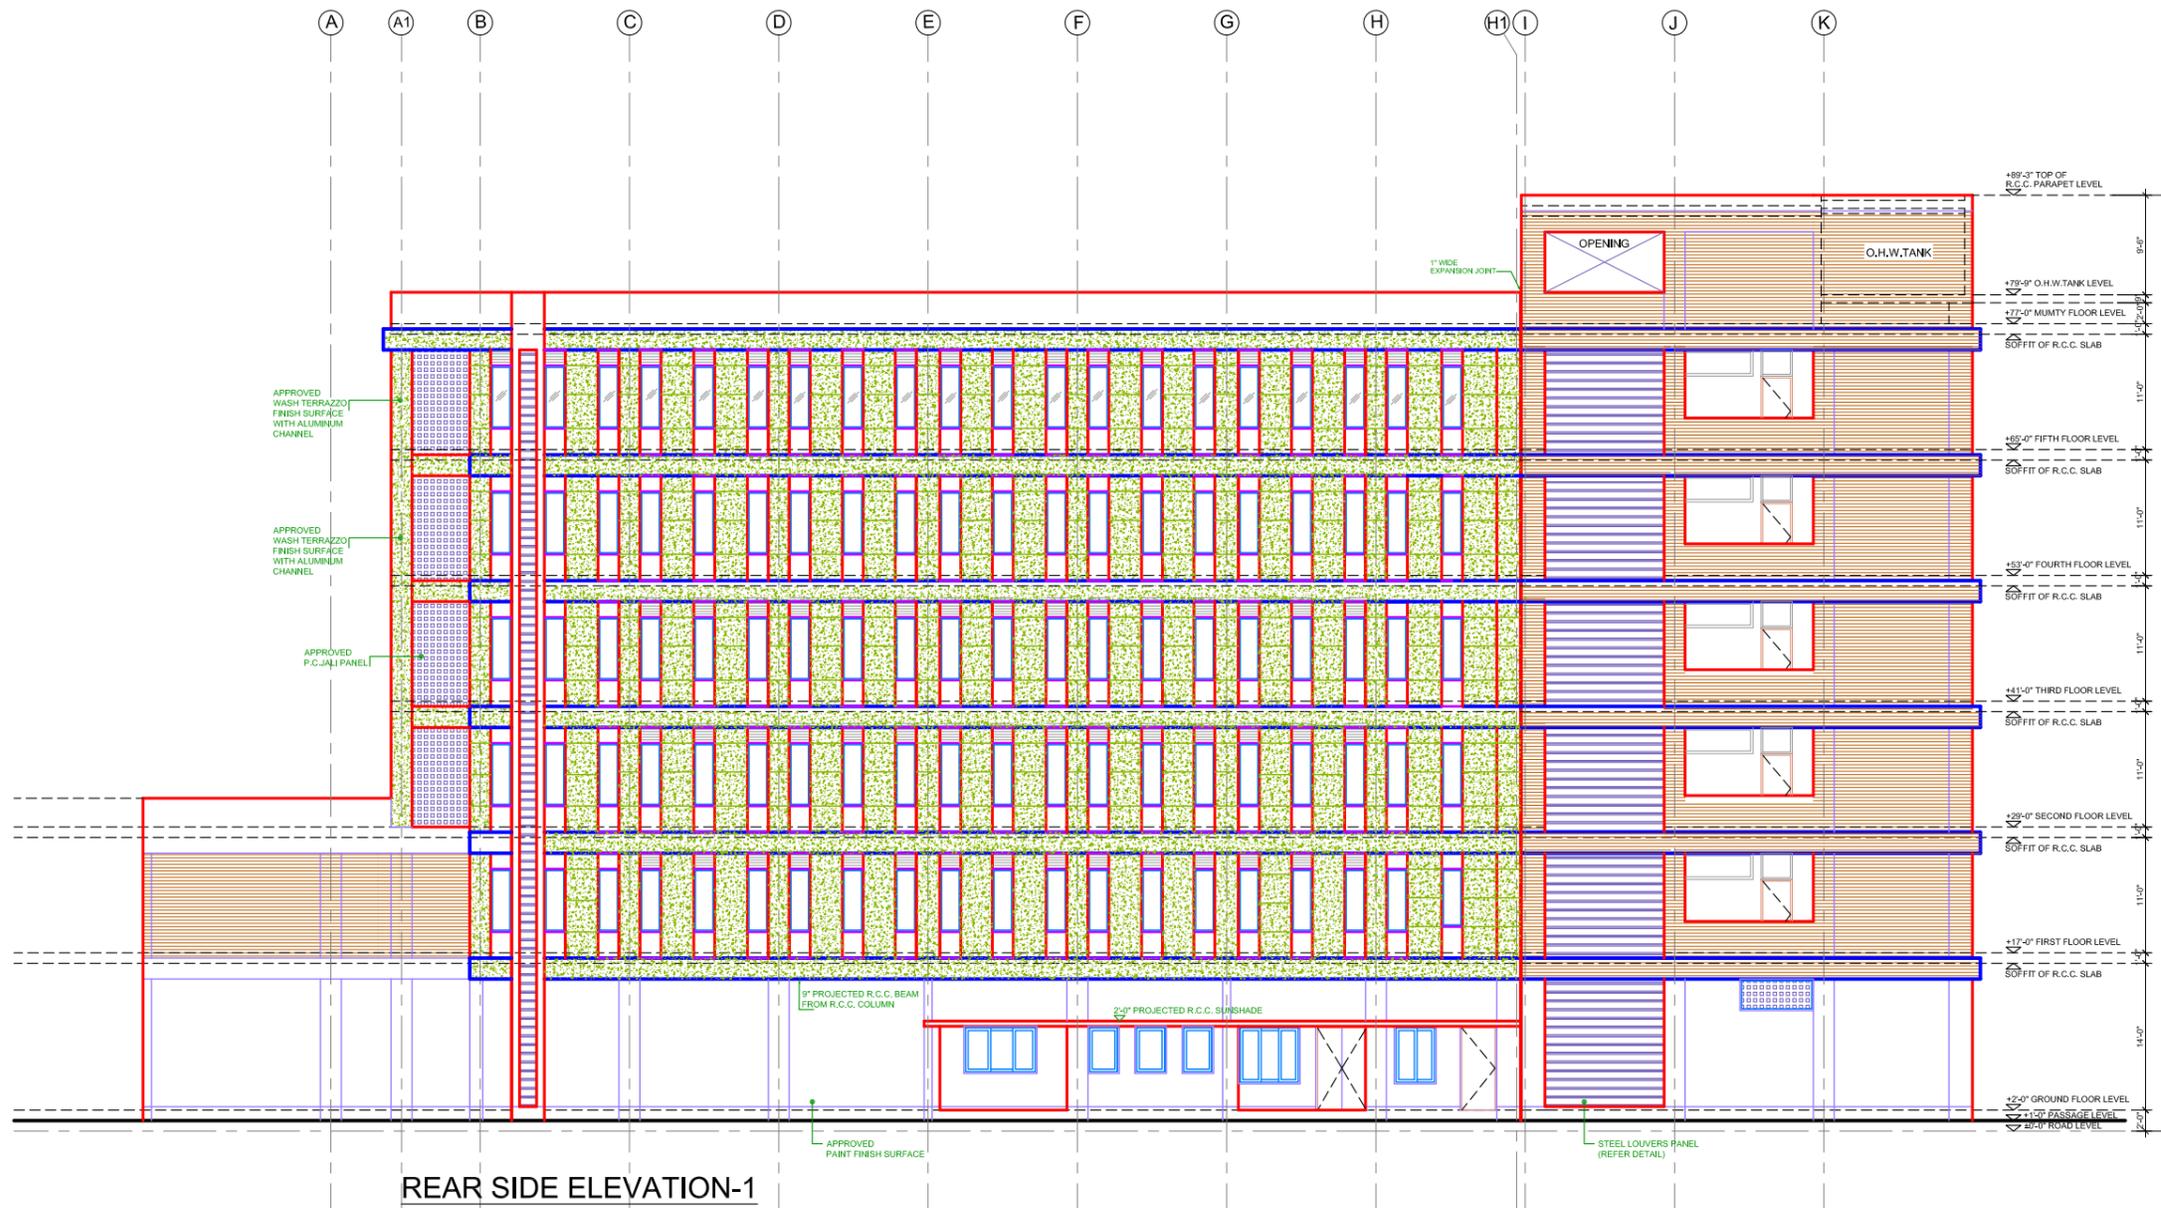

REAR SIDE ELEVATION-1

TENDER DRAWING



IAA - IMTIAZ ALI ASSOCIATES (PVT. LTD)
 ARCHITECTS • ENGINEERS • PLANNERS
 298 - A - UPPER MALL, LAHORE.
 TEL: 35713215 - 35874835 - 35870359 • FAX: 35752428
 E-MAIL: MAIL@IAACONSULTANCY.COM

CLIENT
 PAKISTAN INSTITUTE OF FASHION DESIGN


PROJECT
 PROPOSED FEMALE HOSTEL FOR PIFD AT S1/J/III JOHAR TOWN LAHORE

TITLE
 REAR SIDE ELEVATION-1


DRAWN BY	SULTAN (3/16"=1'-0")
DATE	MAY: 2021
PROJECT NO.	1292/2021
DRAWING NO.	



A-09

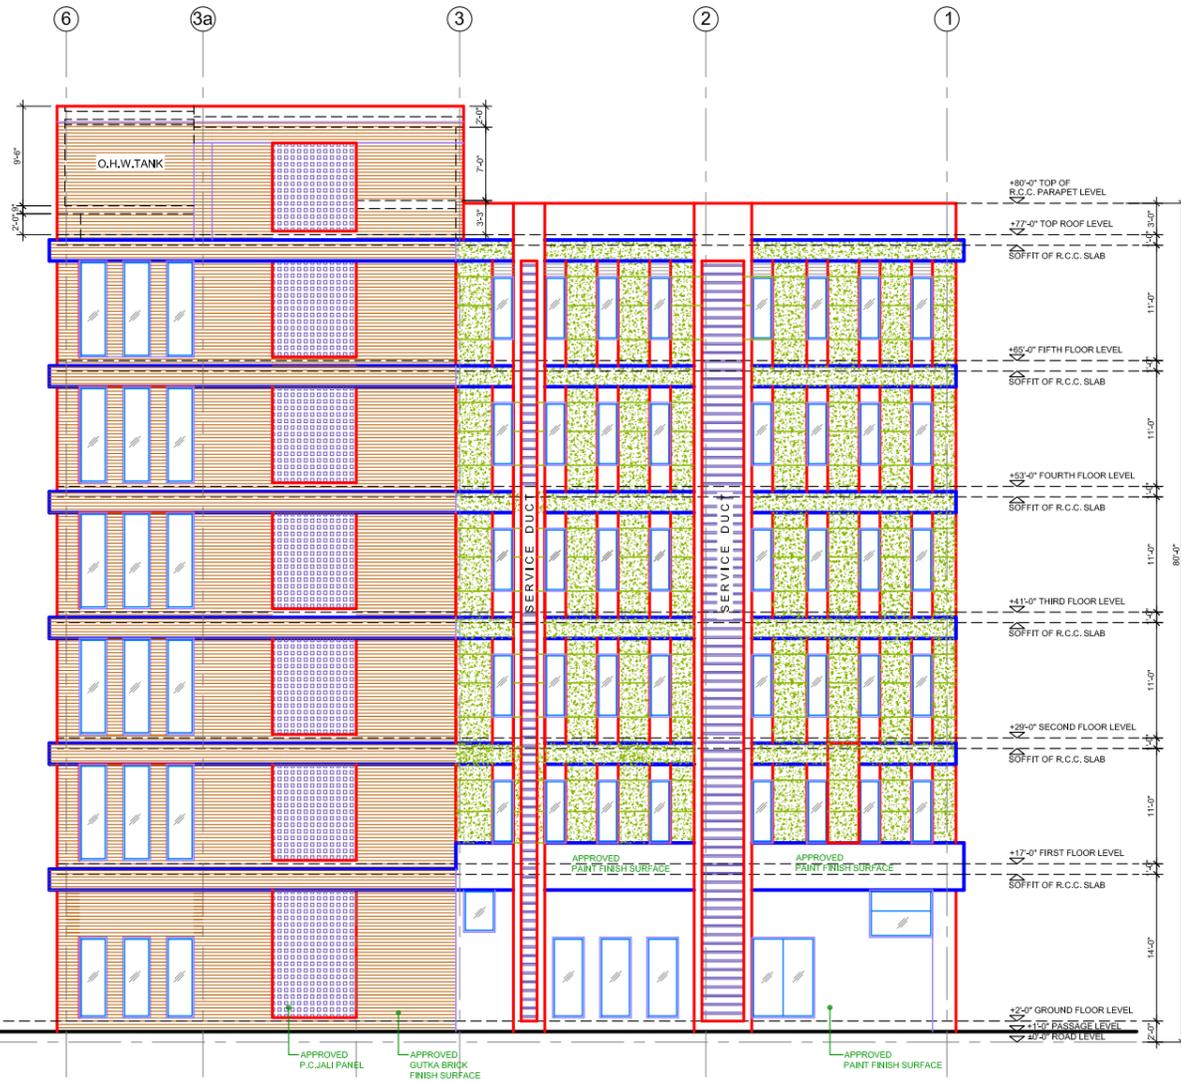

REAR SIDE ELEVATION-2

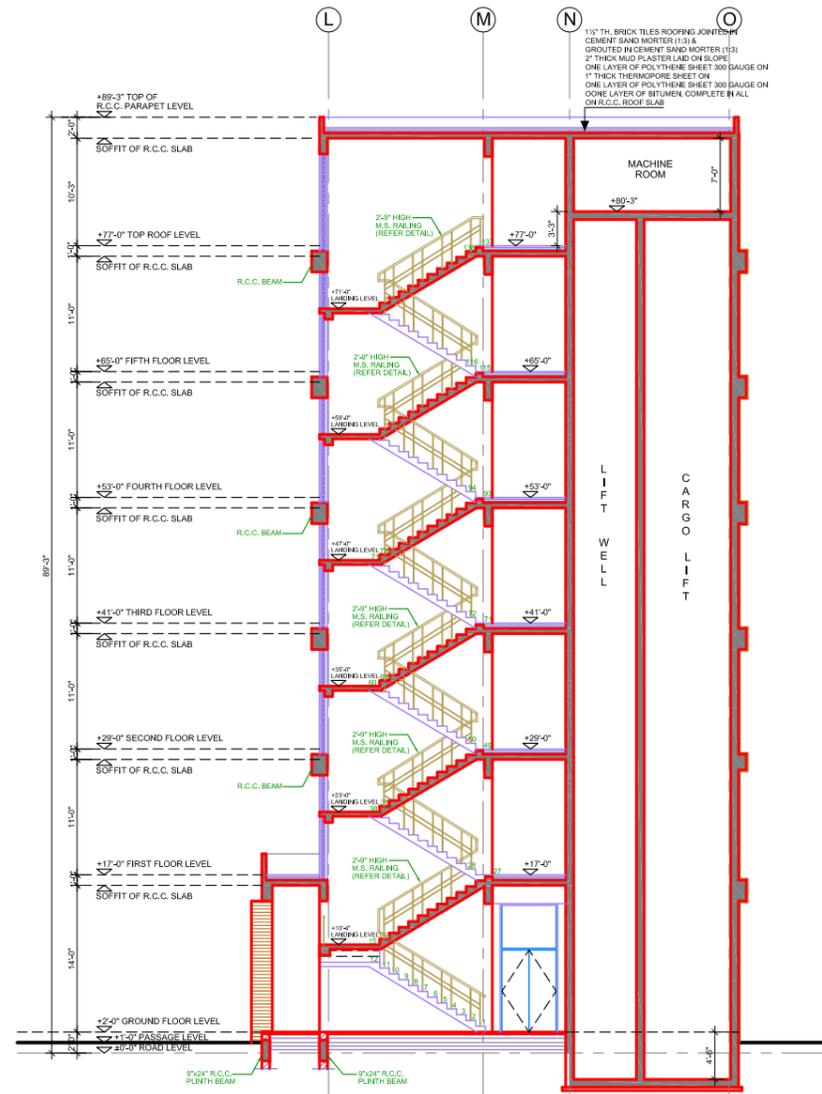

SECTION AT B-B

TENDER DRAWING



IAA - IMTIAZ ALI ASSOCIATES (PVT. LTD)
 ARCHITECTS • ENGINEERS • PLANNERS
 298 - A - UPPER MALL, LAHORE.
 TEL: 35713215 - 35874835 - 35870359 • FAX: 35752428
 E-MAIL: MAIL@IAACONSULTANCY.COM


CLIENT
 PAKISTAN INSTITUTE OF FASHION DESIGN

PROJECT
 PROPOSED FEMALE HOSTEL FOR PIFD AT S1/J/III JOHAR TOWN LAHORE


TITLE
 REAR SIDE ELEVATION-2 & SECTION AT BB

DRAWN BY: SULTAN (3/16"=1'-0")
 DATE: MAY: 2021
 PROJECT NO.: 1292/2021


DRAWING NO. **A-10**

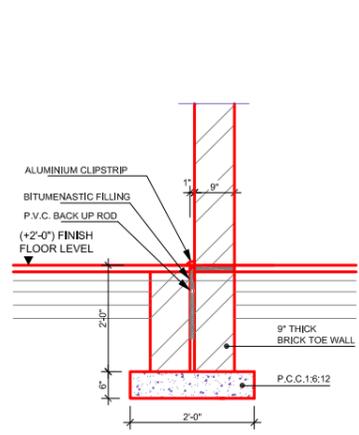


DETAIL OF EXPANSION JOINT AT-D
SCALE 1/2" = 1'-0"

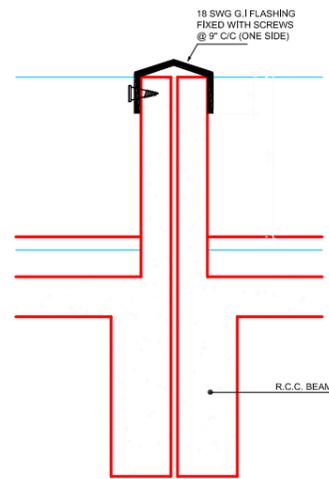

DETAIL OF EXPANSION JOINT AT-E

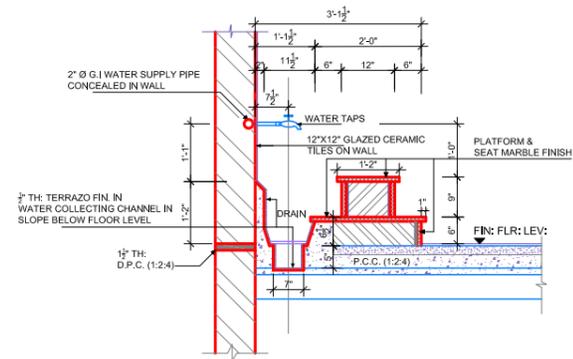

SECTIONAL DETAIL OF ABLUTION SPACE

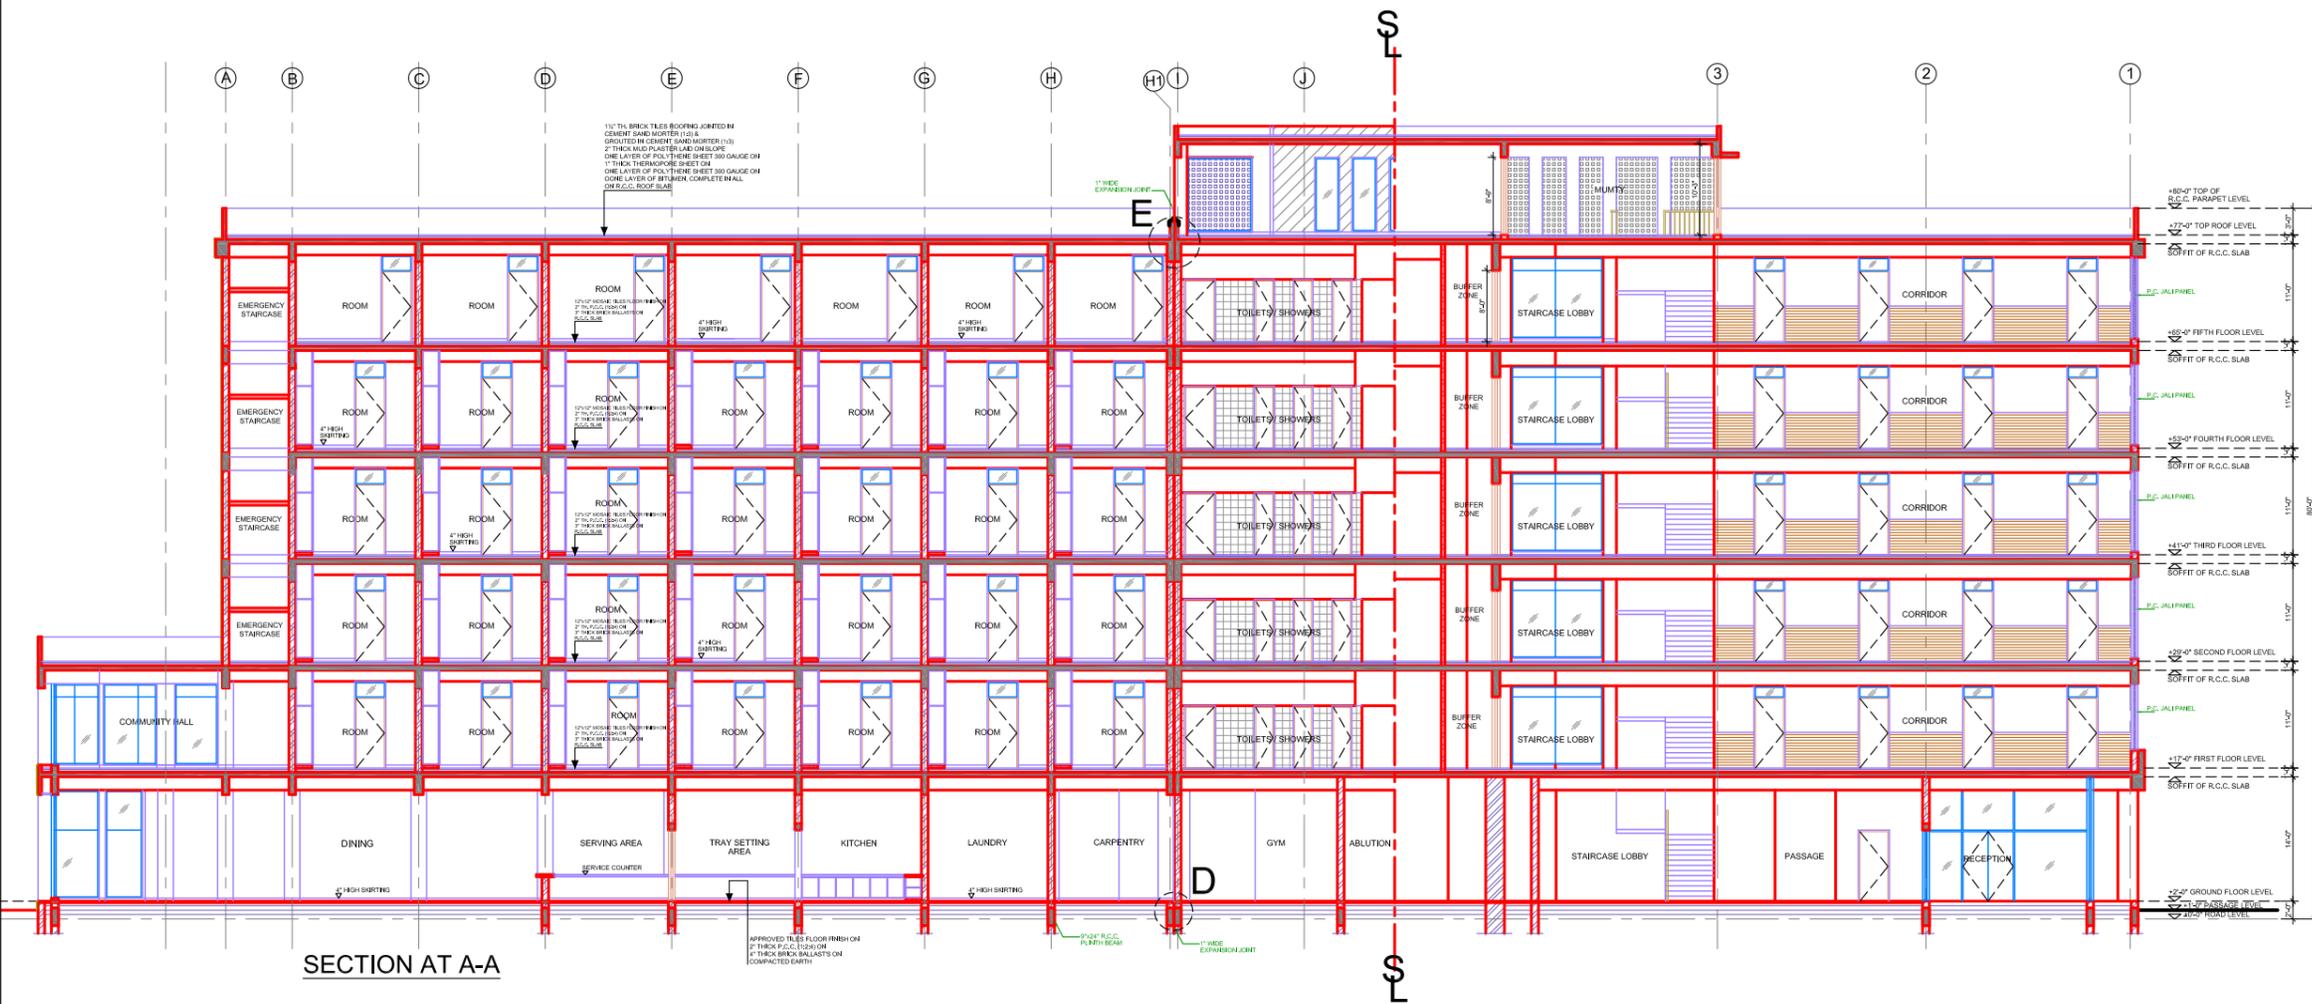

SECTION AT A-A

TENDER DRAWING

IAA - IMTIAZ ALI ASSOCIATES (PVT. LTD)
ARCHITECTS • ENGINEERS • PLANNERS
29B - A - UPPER MALL, LAHORE.
TEL: 35713215 - 35874835 - 35870359 - FAX: 35752428
E-MAIL: MAIL@IAACONSULTANCY.COM


CLIENT
PAKISTAN INSTITUTE OF FASHION DESIGN

PROJECT
PROPOSED FEMALE HOSTEL FOR PIFD AT S11/J/III JOHAR TOWN LAHORE


TITLE
SECTION AT AA

DRAWN BY SULTAN (3/16" = 1'-0")
DATE MAY: 2021
PROJECT NO. 1292/2021


DRAWING NO. A-11

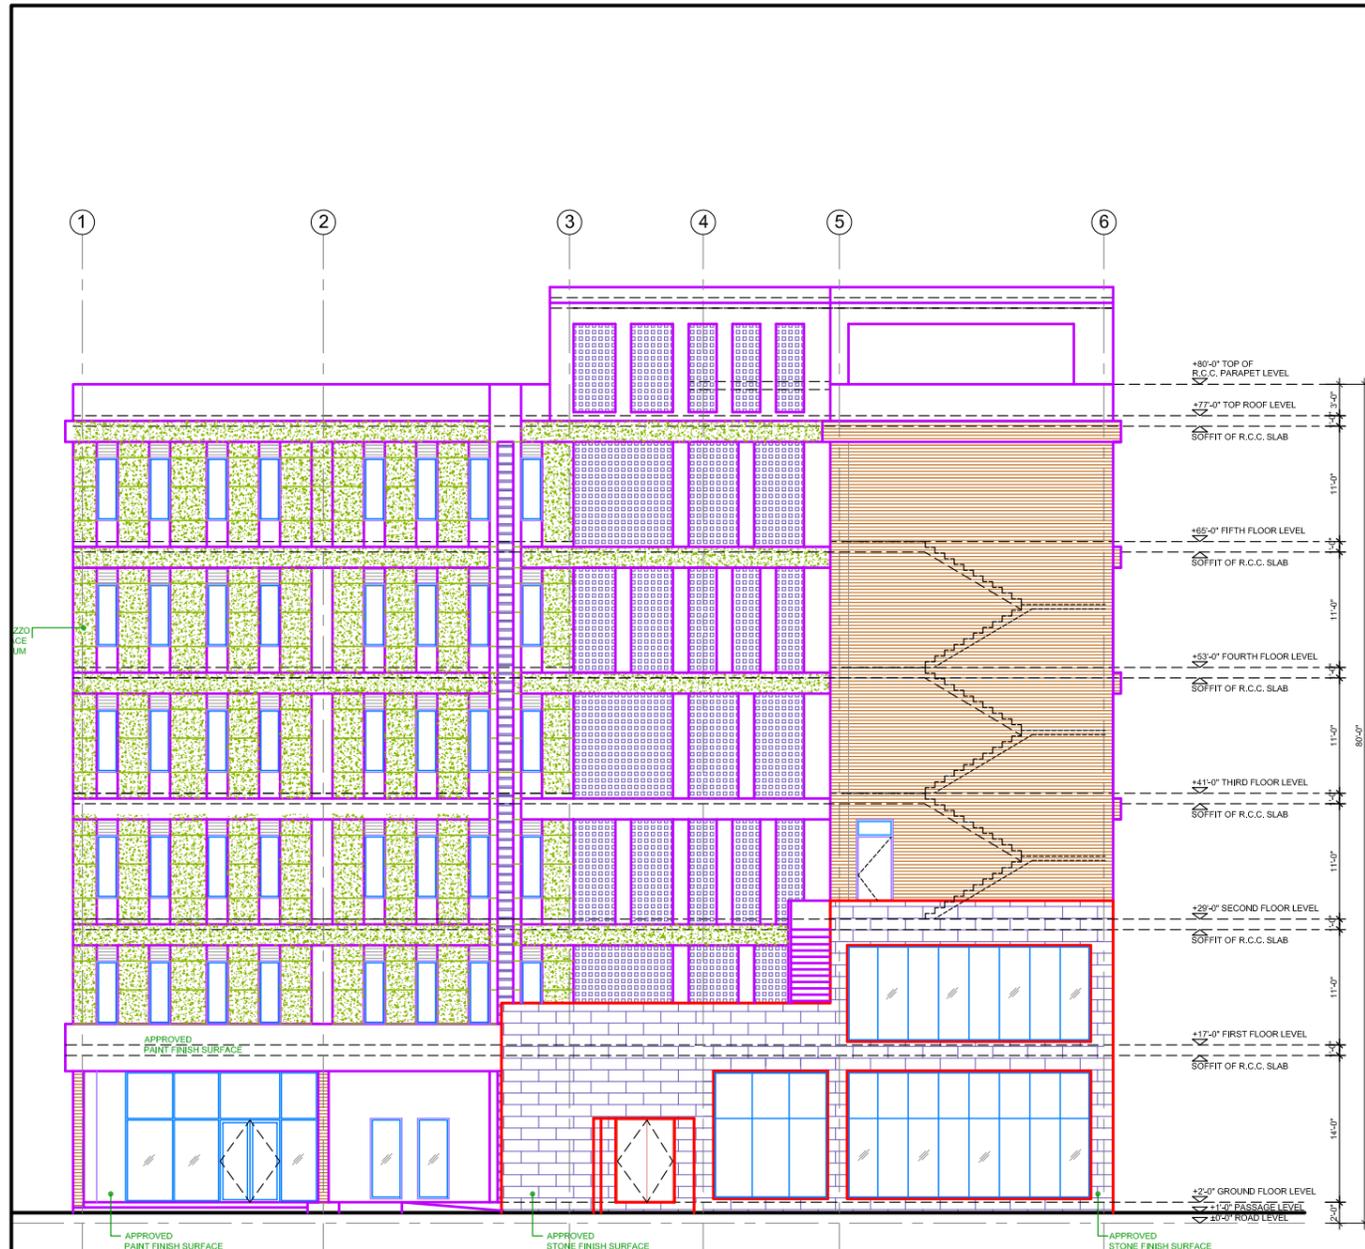

RIGHT SIDE ELEVATION

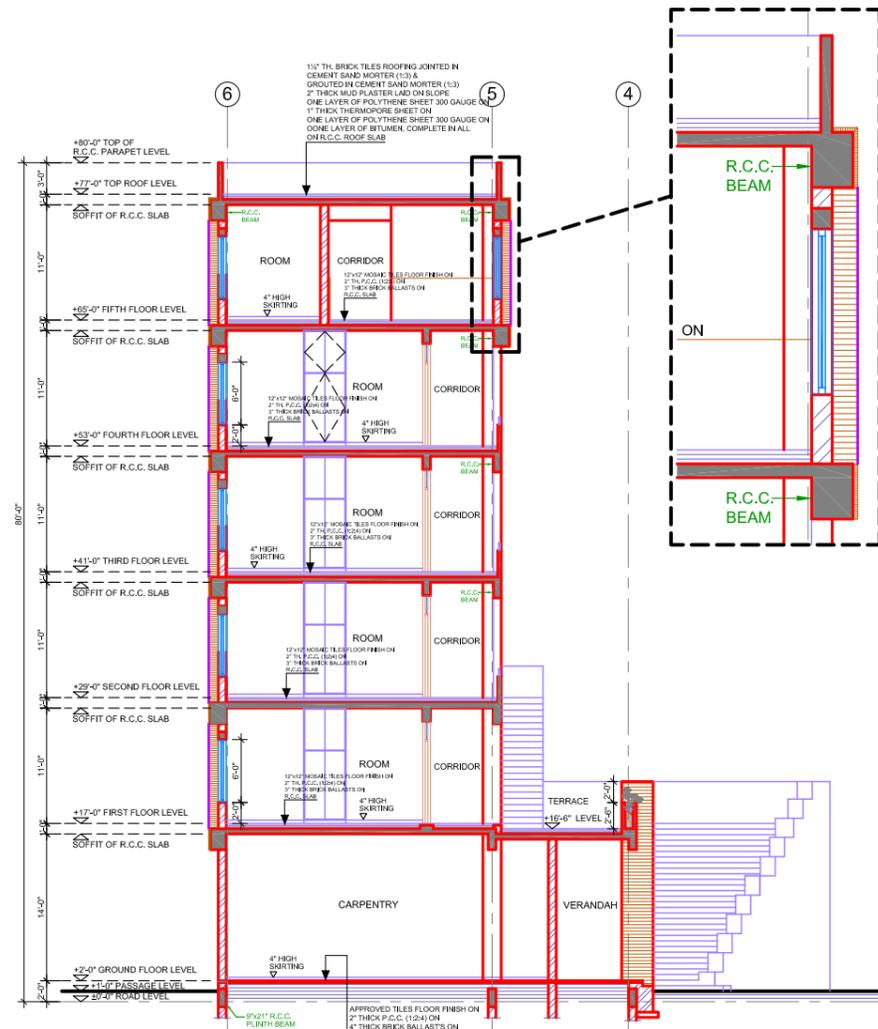

SECTION AT C-C

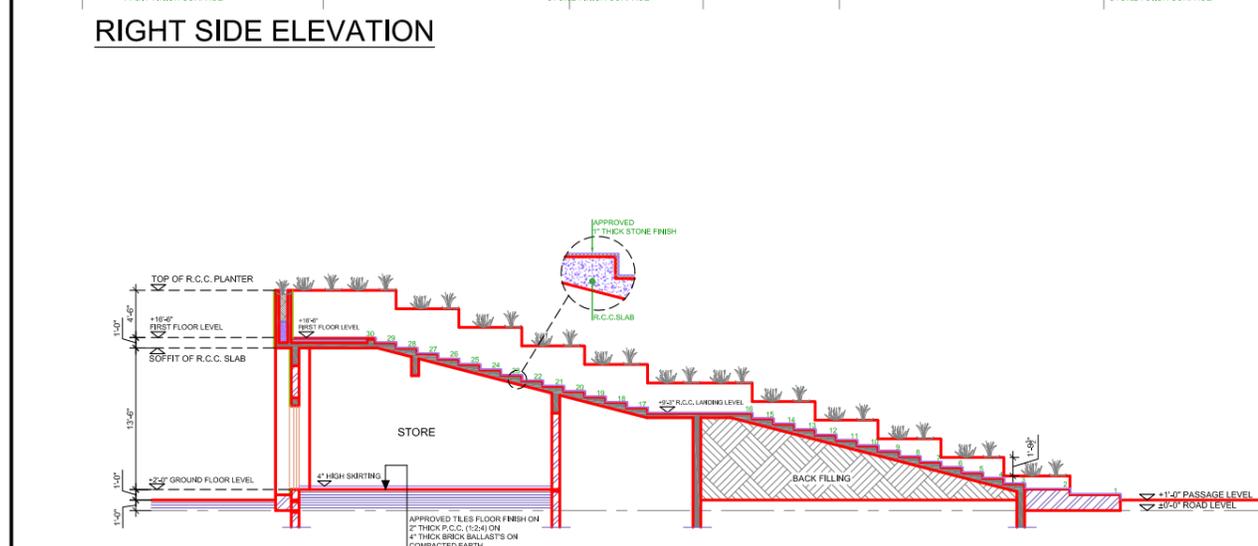

SECTION AT D-D

TENDER DRAWING



IAA
IAA - IMTIAZ ALI ASSOCIATES
(PVT. LTD)
ARCHITECTS • ENGINEERS • PLANNERS

298 - A - UPPER MALL, LAHORE.
TEL: 35713215 - 35874835 -
35870359 • FAX: 35752428
E-MAIL: MAIL@IAACONSULTANCY.COM

CLIENT
PAKISTAN INSTITUTE OF
FASHION DESIGN

PROJECT
PROPOSED
FEMALE HOSTEL FOR PIFD AT
S1/J/III JOHAR TOWN LAHORE

TITLE
RIGHT SIDE ELEVATION &
SECTION AT CC & DD

DRAWN BY SULTAN (3/16"=1'-0")
DATE MAY: 2021
PROJECT NO. 1292/2021
DRAWING NO.



A-12